


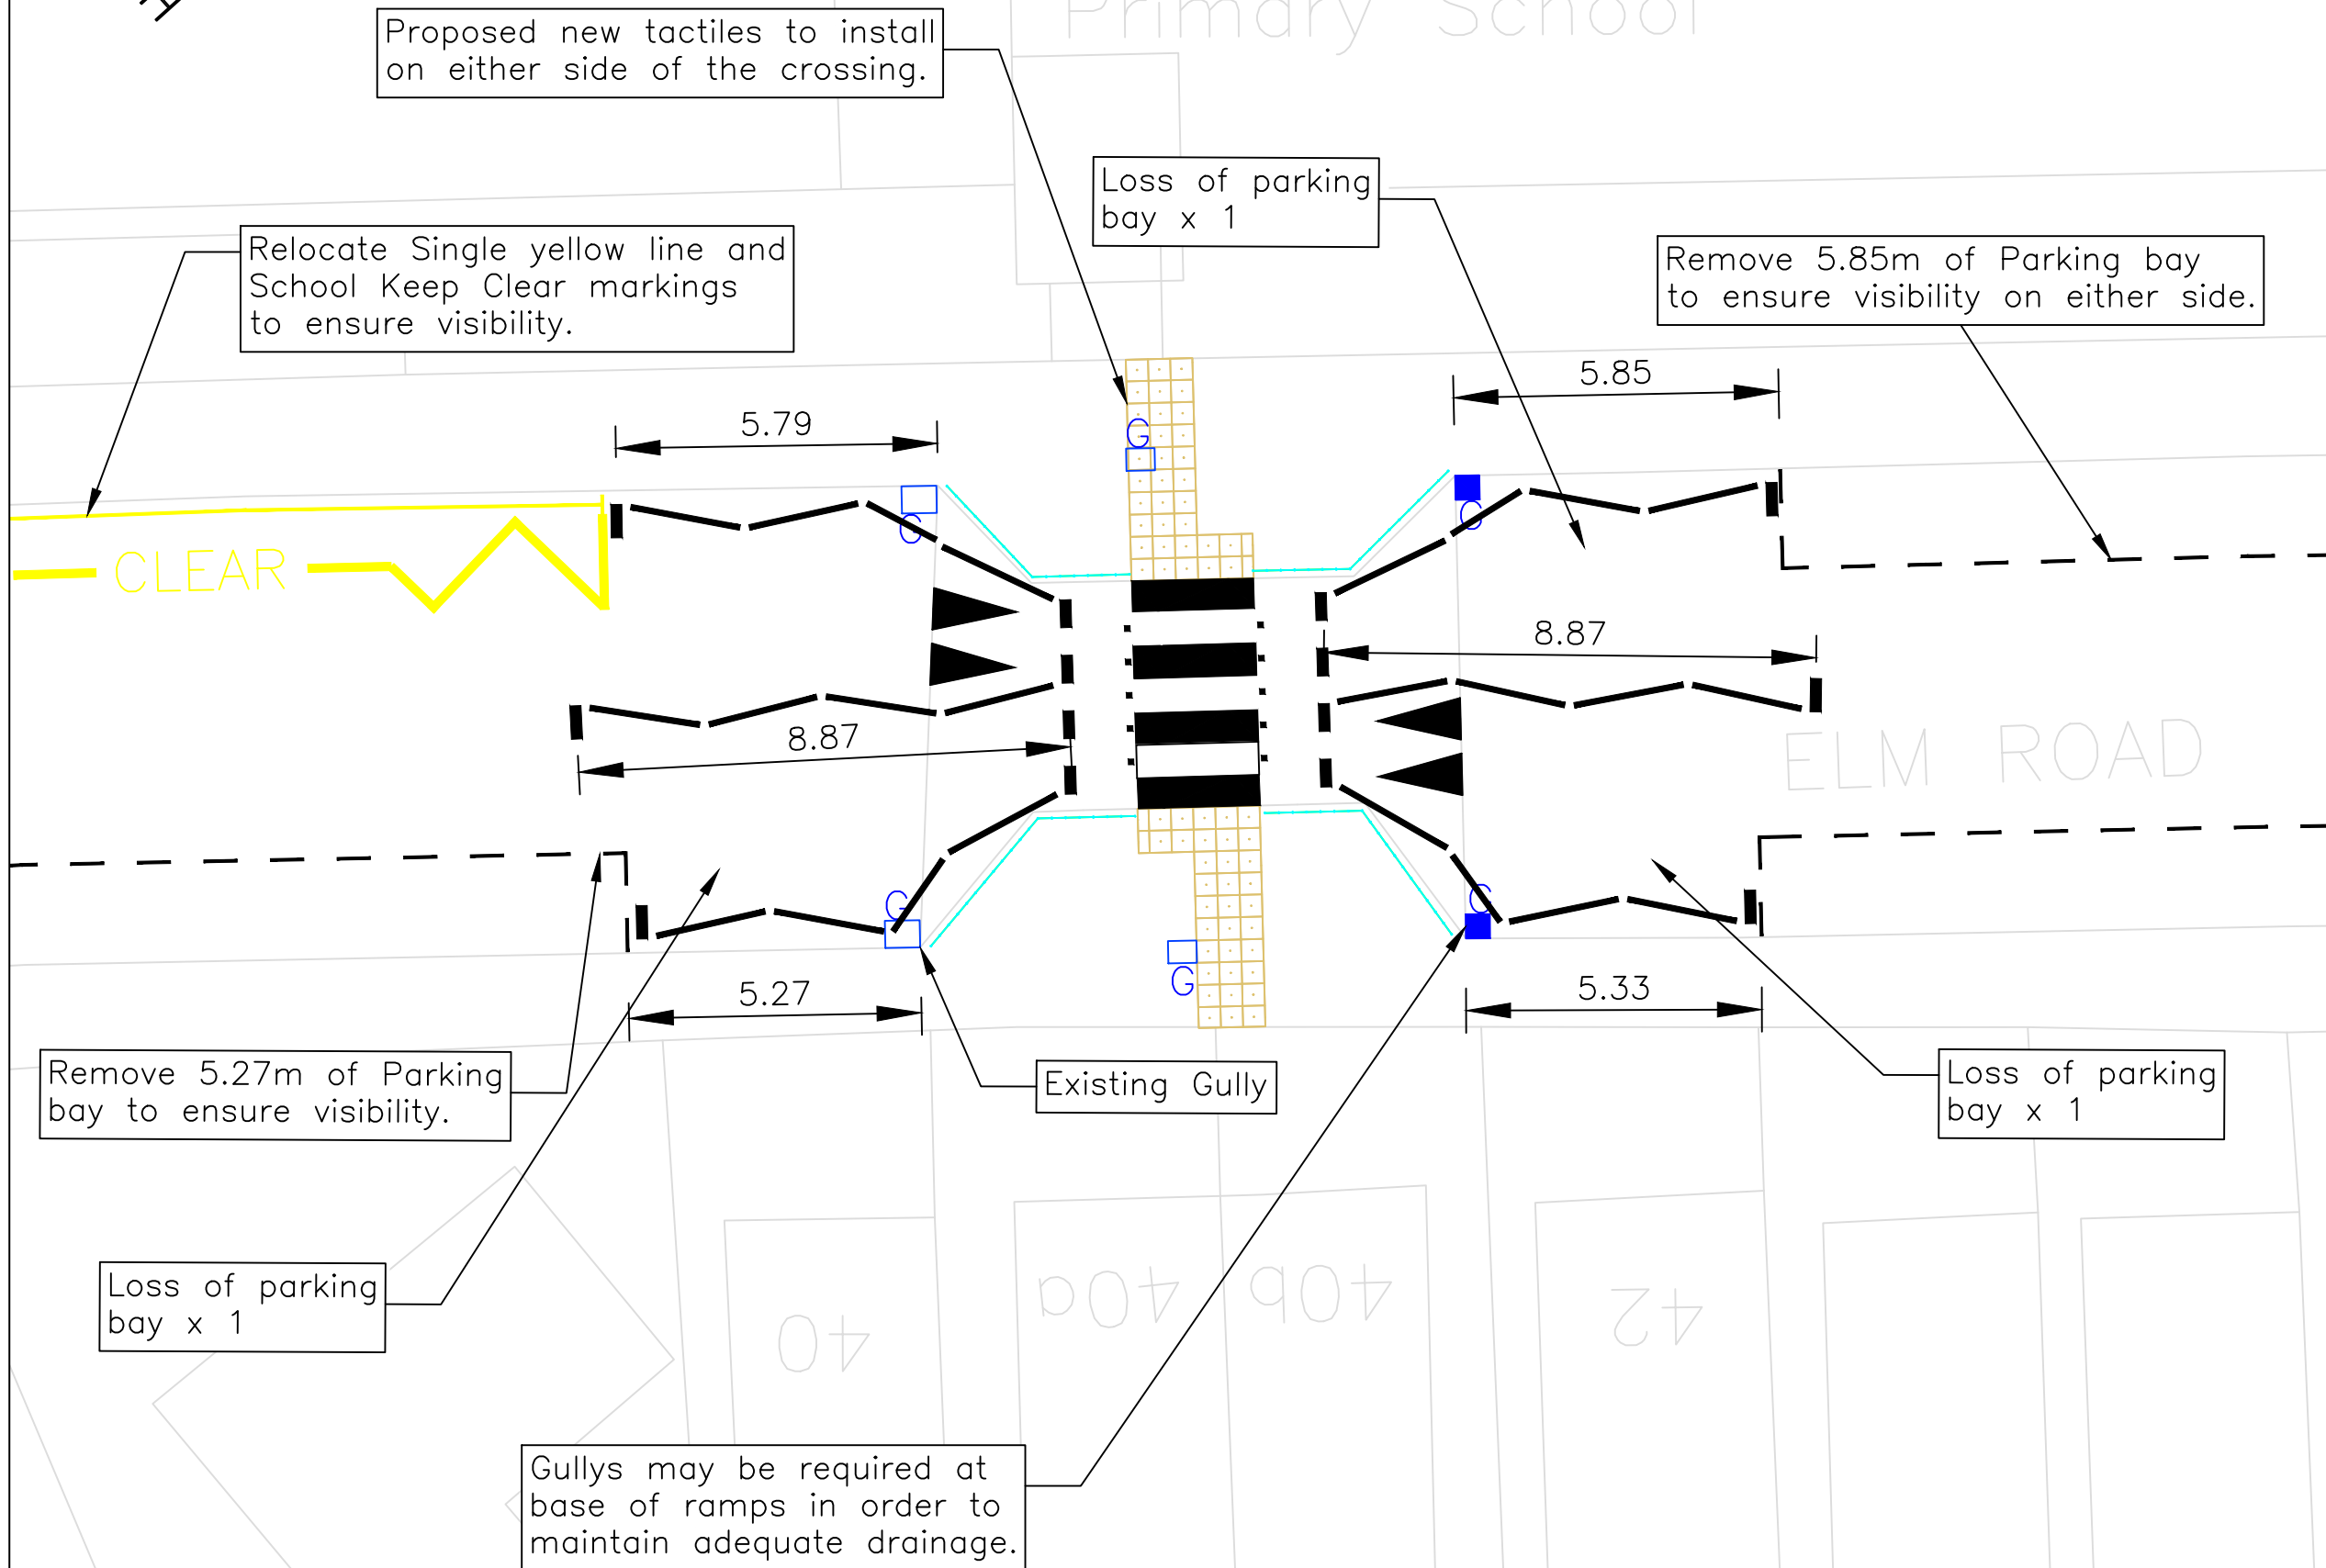

St Luke's C of E  
Primary School



- KEY:**
- PROPOSED
  - NEW TACTILE
  - NEW GULLY

Overall loss of parking bays will be 3

- EXISTING
- GULLY
  - SIGN/POST
  - LINE MARKING
  - GUARDRAIL

A	Markup no of Parking Bays loss	JAN24	PG
No.	Amendment	Date	Int'l



KINGSTON AND SUTTON  
SHARED ENVIRONMENT SERVICE  
Scheme  
ELM ROAD

**DRAFT**

Drawing Title  
CONCEPT DESIGN  
PROPOSED ZEBRA CROSSING

MATTHEW HILL  
ASSISTANT DIRECTOR OF TRANSPORTATION  
HIGHWAYS AND REGULATORY SERVICES  
KINGSTON AND SUTTON  
ROYAL BOROUGH OF KINGSTON UPON THAMES  
GUILDHALL 2, HIGH STREET  
KINGSTON UPON THAMES KT1 1EU

Date	APRIL 2023	Designed	VS
Scale	1:125 @A3	Drawn	VS
CAD No.	142301A	Chk'd	MM
		App'd	MM

DRG.NO. DD/1423/01A