


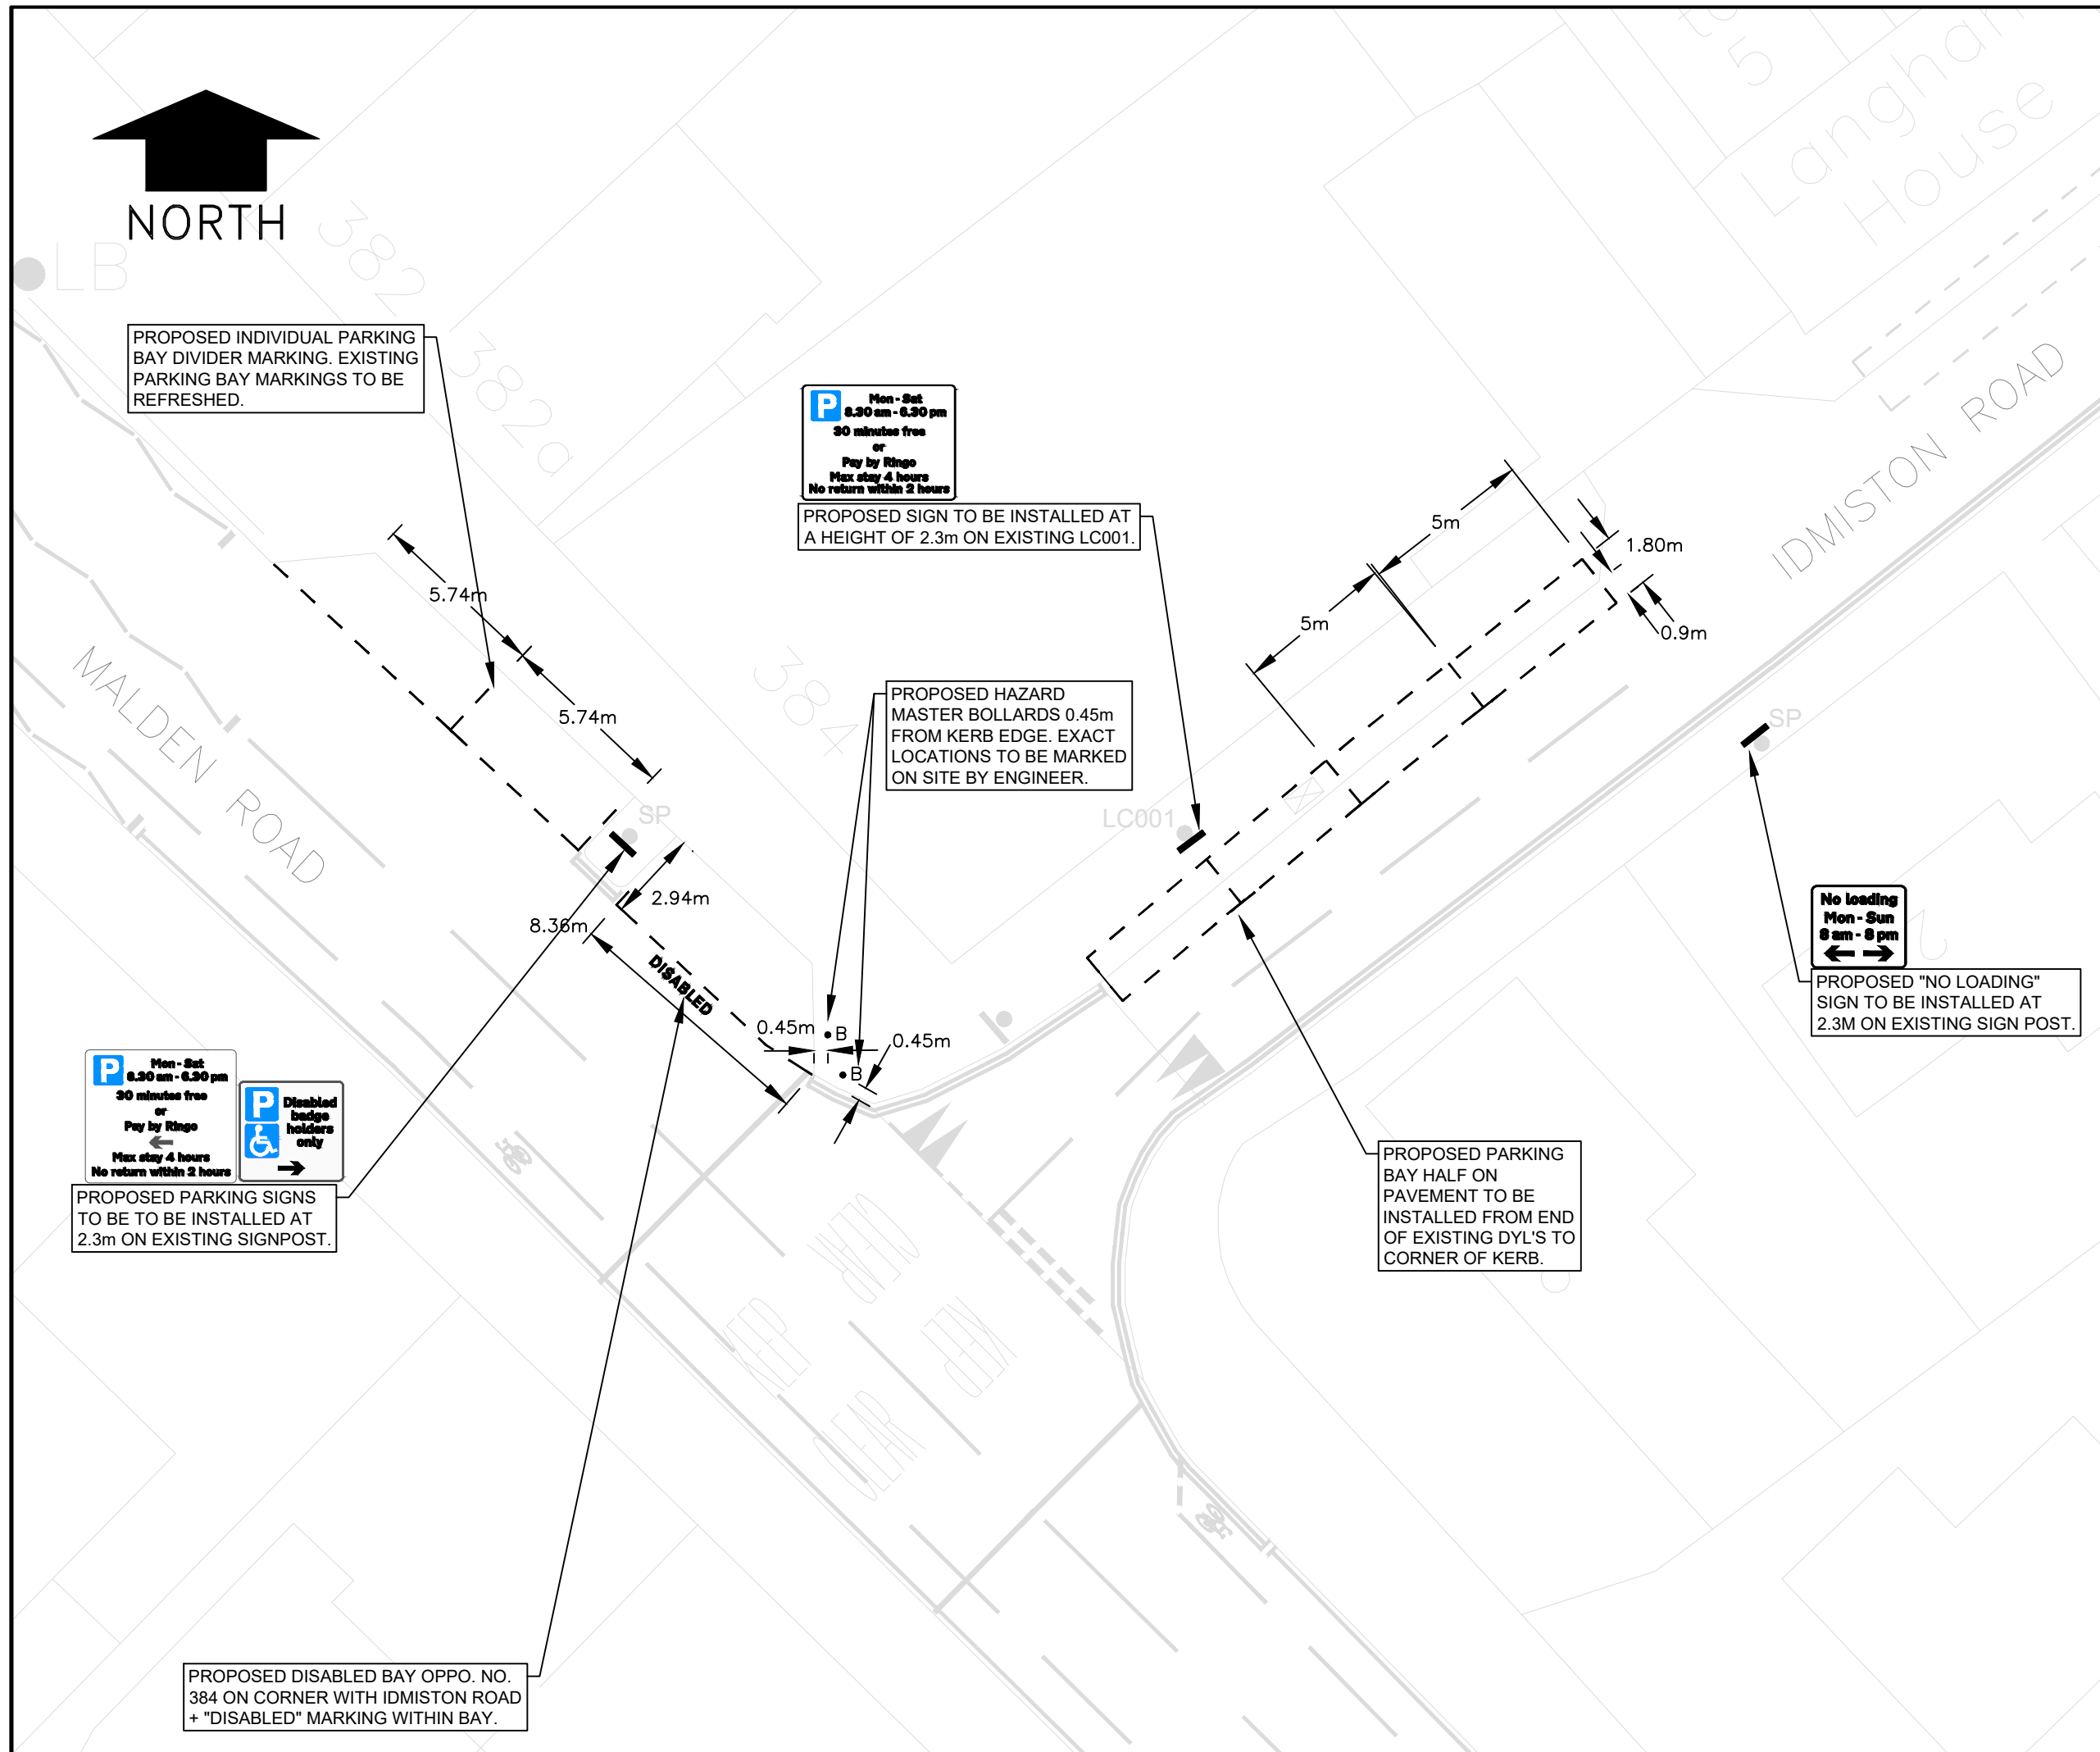

KEY

- PROPOSED PARKING BAY MARKINGS
- PROPOSED BOLLARD
- PROPOSED SIGN
- EXISTING ROAD MARKINGS
- SP EXISTING SIGN POST
- LC EXISTING LAMP COLUMN

DRAFT - FOR INFORMATION ONLY

01	TMO	JUN25	EH
No.	Amendment	Date	Int'l



**KINGSTON AND SUTTON
SHARED ENVIRONMENT SERVICE**

Scheme

**MALDEN ROAD &
IDMISTON ROAD**

Drawing Title

**PARKING BAY MARKINGS
+ SIGNS**

MATTHEW HILL
ASSISTANT DIRECTOR OF HIGHWAYS,
TRANSPORTATION AND REGULATORY SERVICES
ROYAL BOROUGH OF KINGSTON UPON THAMES
GUILDHALL 2, HIGH STREET
KINGSTON UPON THAMES KT1 1EU

Date	JUNE 2025	Designed	EH
Scale	1:2000	Drawn	EH
CAD No.	RBK90025	Chk'd	VS
		App'd	VS

DRG.NO. **RBK-90025-TMO-1202**