


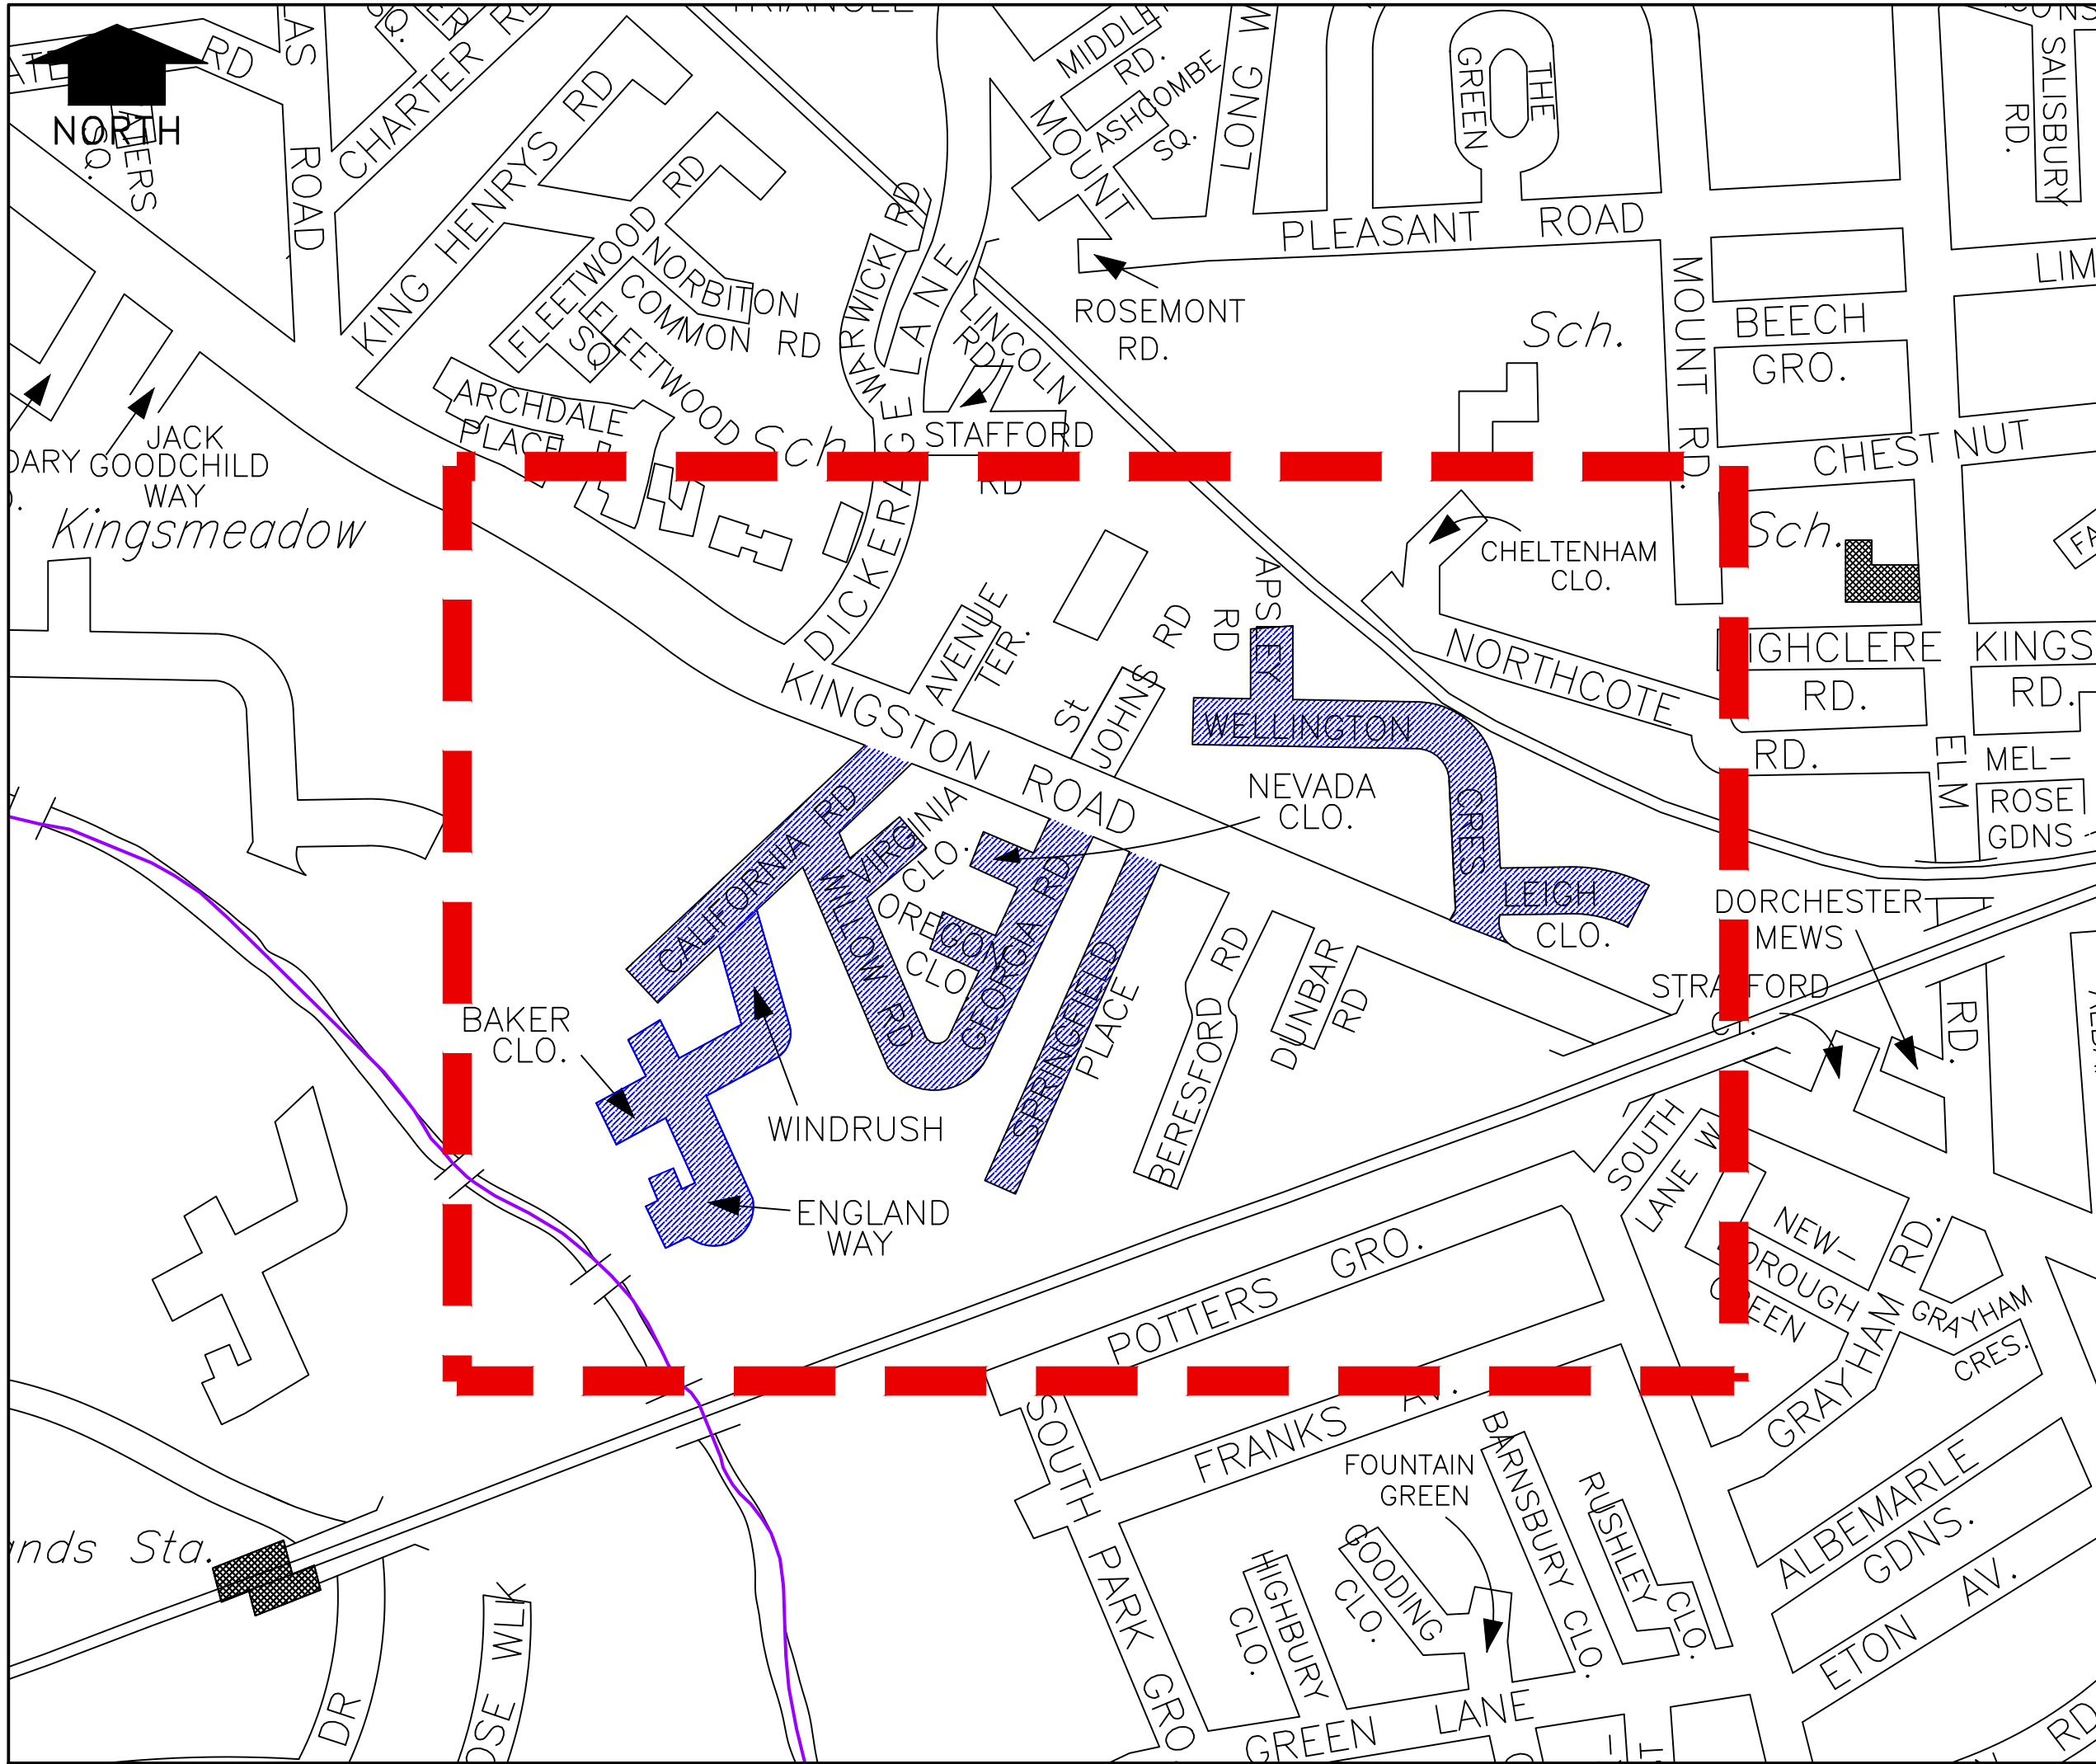

- KEYS**
- Boundary for consultation
 - Proposed controlled parking scheme

No.	Amendment	Date	Int'l
			
KINGSTON AND SUTTON SHARED ENVIRONMENT SERVICE			
Scheme			
PROPOSED PARKING PERMIT AREA AND CONTROLLED PARKING ZONE			
Drawing Title			
CONSULTATION MAP			
DRAFT MATTHEW HILL ASSISTANT DIRECTOR OF TRANSPORTATION HIGHWAYS AND REGULATORY SERVICES KINGSTON AND SUTTON ROYAL BOROUGH OF KINGSTON UPON THAMES GUILDHALL 2, HIGH STREET KINGSTON UPON THAMES KT1 1EU			
Date	NOV 2024	Designed	OB
Scale	N.T.S. A3	Drawn	OB
CAD No.	151701	Chk'd	JO
		App'd	YH
DRG.NO. DD/1517/01			