


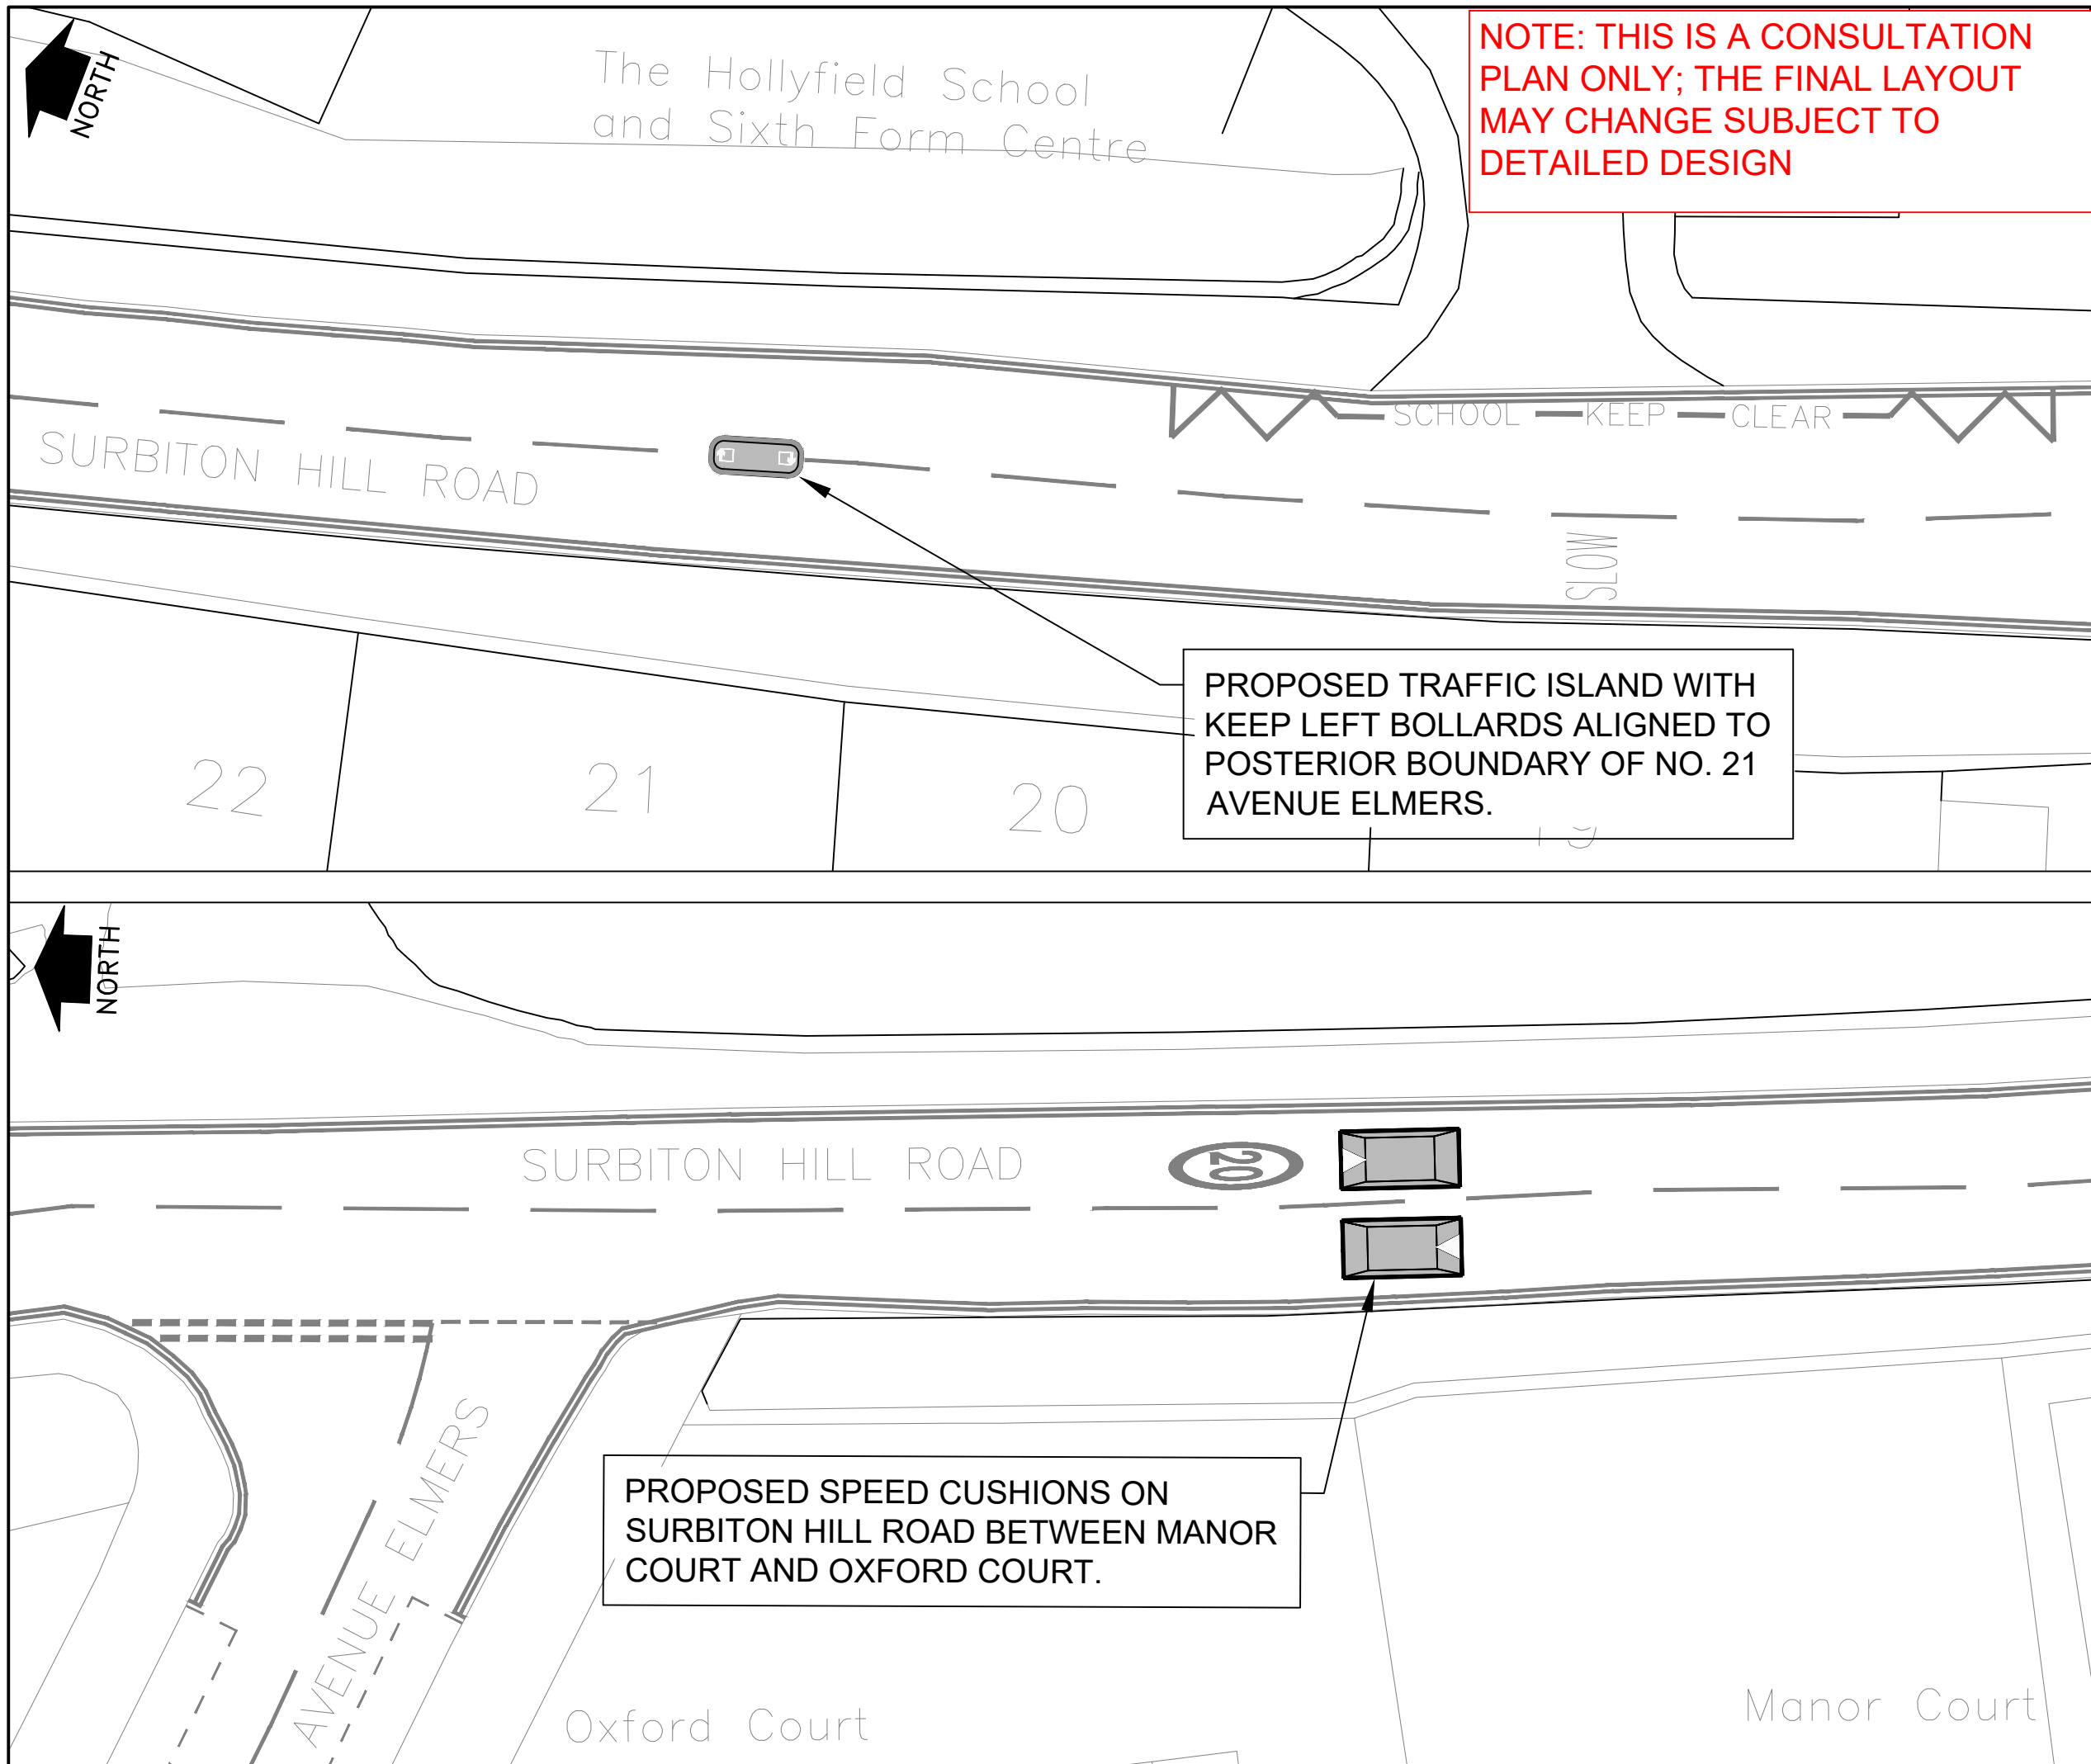

NOTE: THIS IS A CONSULTATION
PLAN ONLY; THE FINAL LAYOUT
MAY CHANGE SUBJECT TO
DETAILED DESIGN

PROPOSED TRAFFIC ISLAND WITH
KEEP LEFT BOLLARDS ALIGNED TO
POSTERIOR BOUNDARY OF NO. 21
AVENUE ELMERS.

PROPOSED SPEED CUSHIONS ON
SURBITON HILL ROAD BETWEEN MANOR
COURT AND OXFORD COURT.

DRAFT - FOR
INFORMATION
ONLY

01	GA	APR25	EH
No.	Amendment	Date	Int'l
  KINGSTON AND SUTTON SHARED ENVIRONMENT SERVICE			
Scheme SURBITON HILL ROAD SURBTION			
Drawing Title PROPOSED TRAFFIC ISLANDS & SPEED CUSHIONS			
MATTHEW HILL ASSISTANT DIRECTOR OF HIGHWAYS, TRANSPORTATION AND REGULATORY SERVICES ROYAL BOROUGH OF KINGSTON UPON THAMES GUILDHALL 2, HIGH STREET KINGSTON UPON THAMES KT1 1EU			
Date	APRIL 2025	Designed	EH
Scale	1:2000	Drawn	EH
CAD No.	RBK40018	Chk'd	App'd
DRG.NO. RBK40018-GA-1201			