

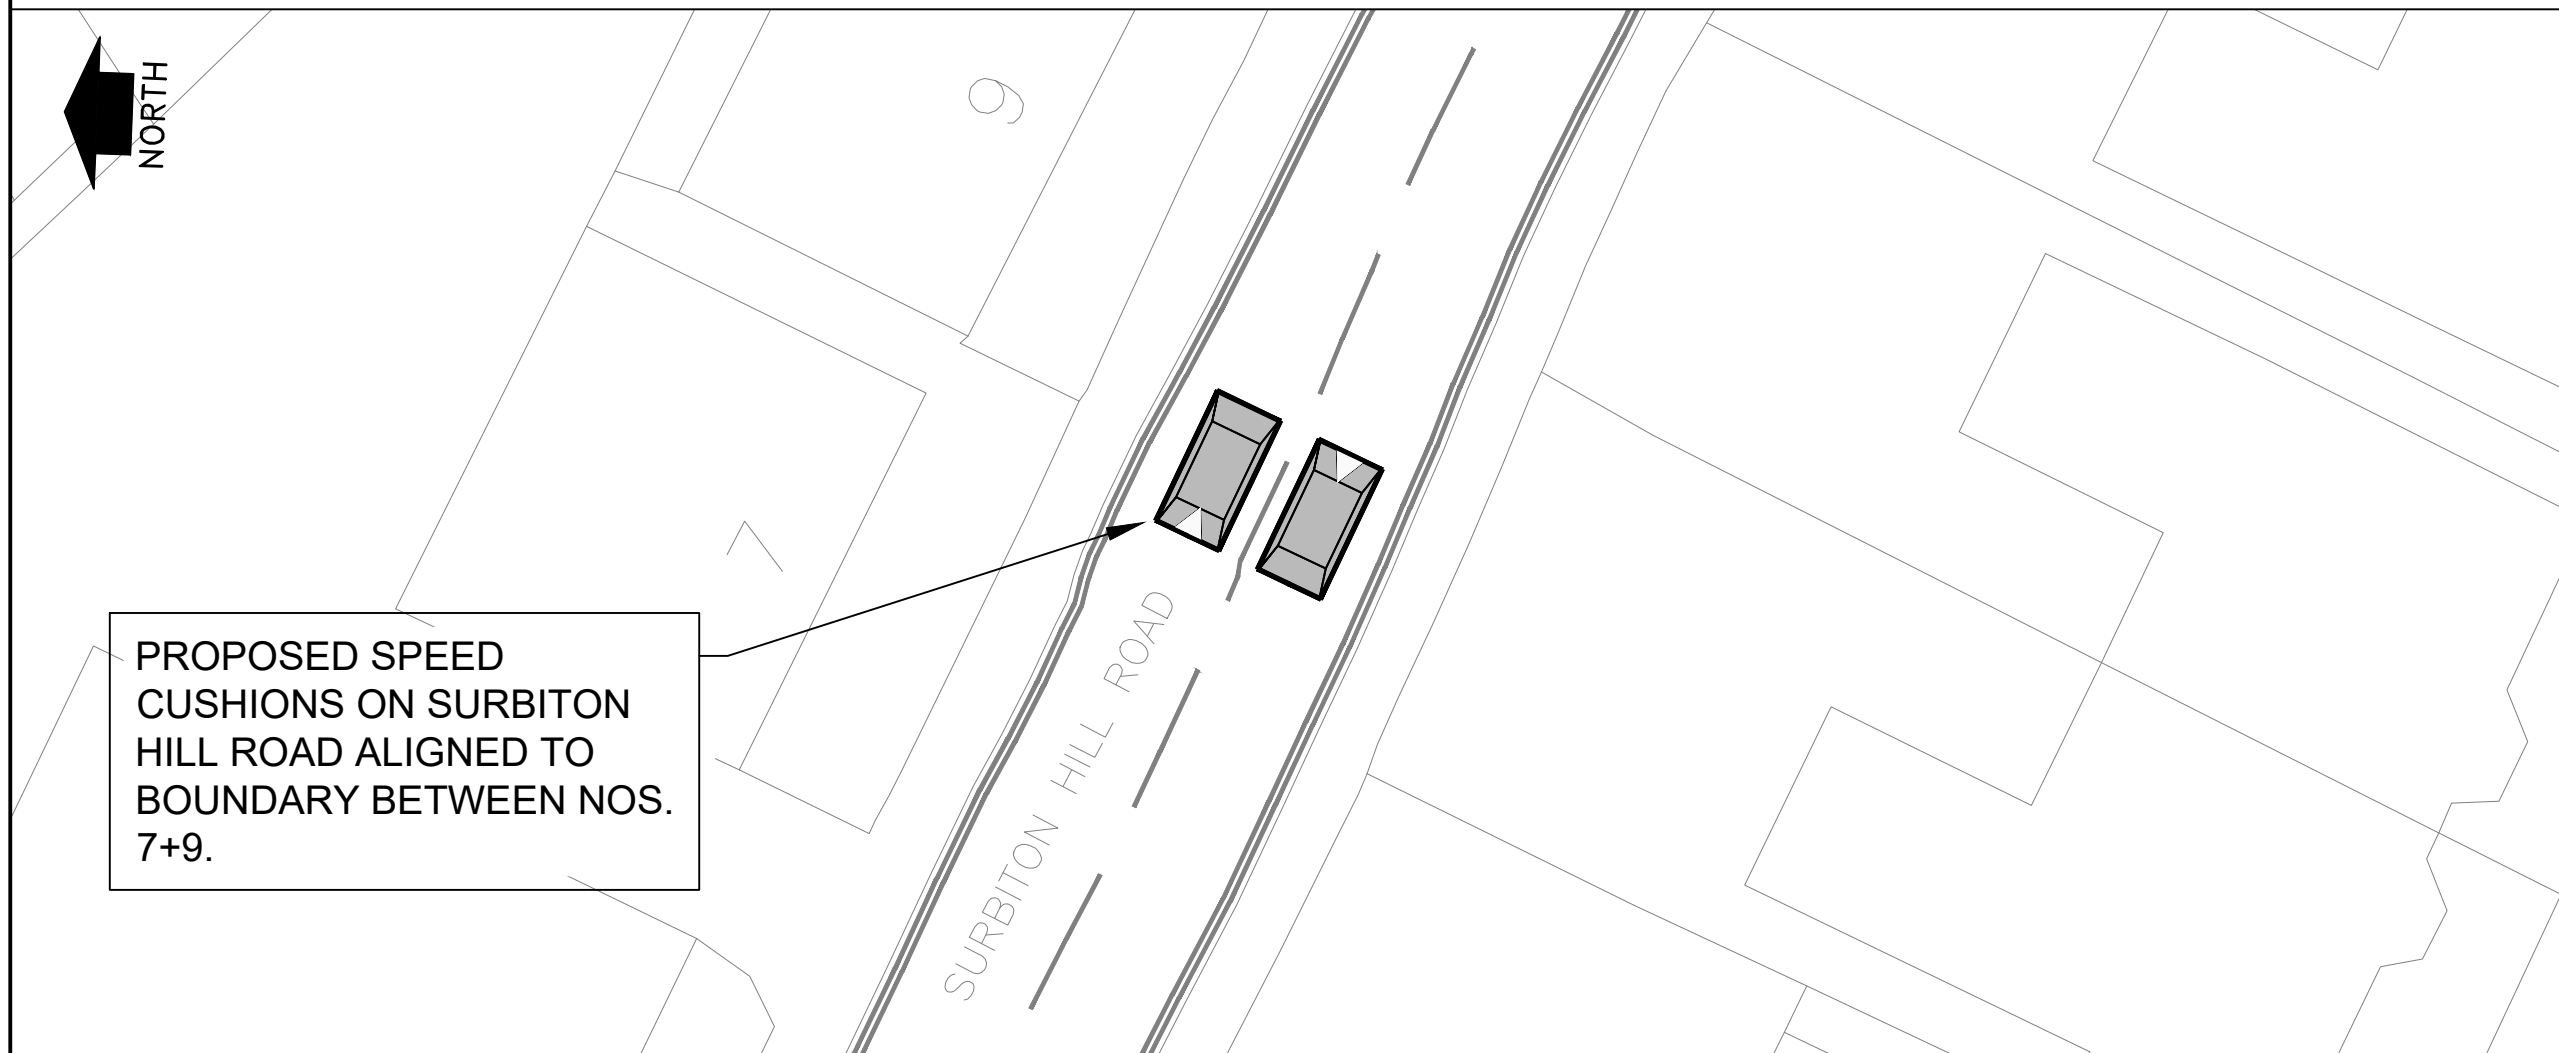


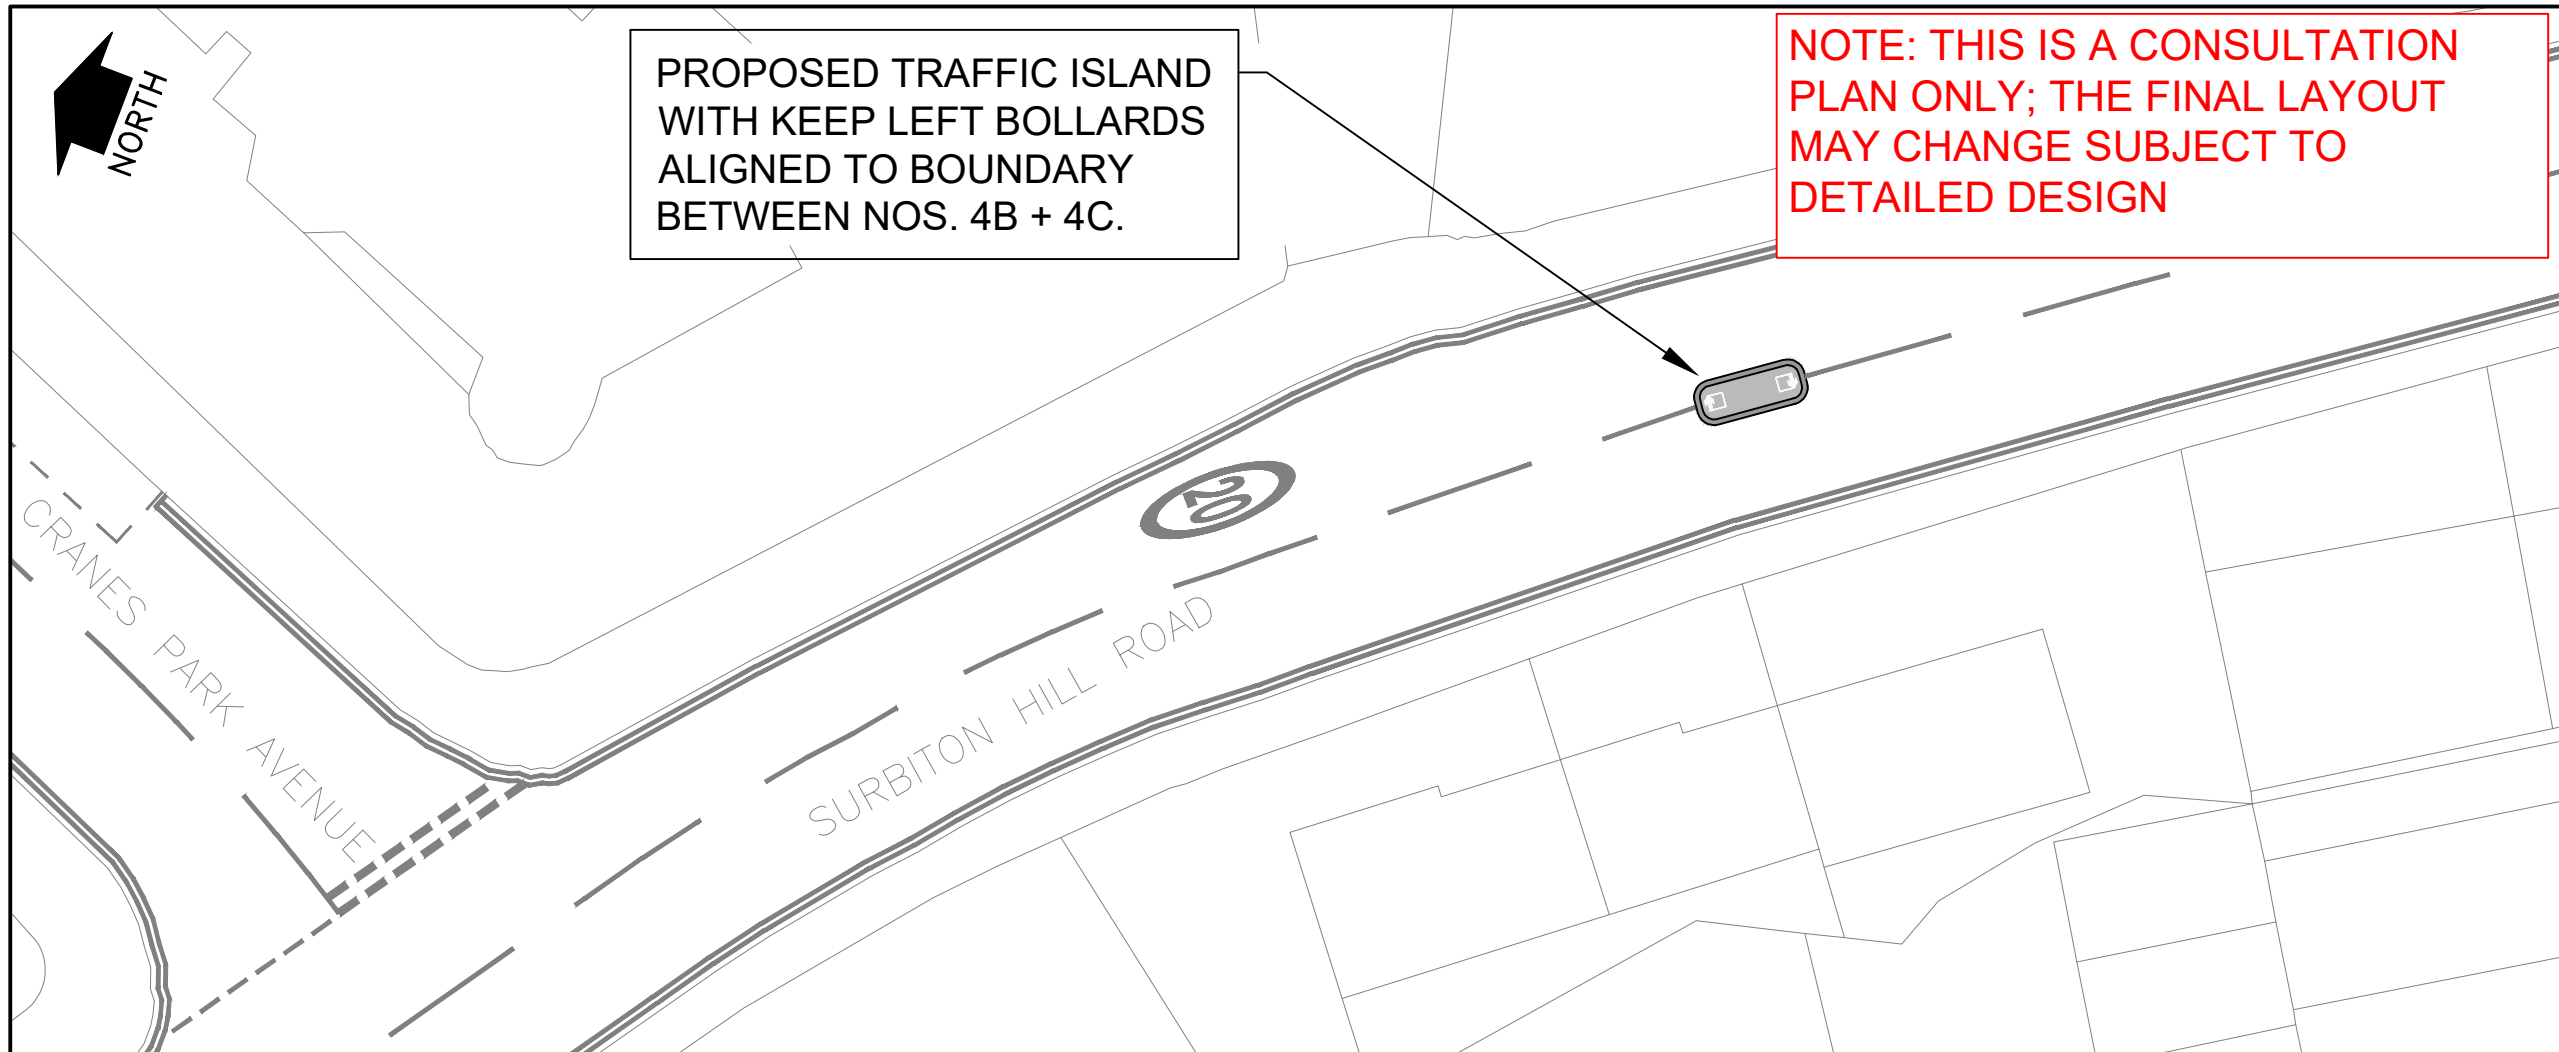

**DRAFT - FOR
INFORMATION
ONLY**

01	GA	APR25	EH
No.	Amendment	Date	Int'l

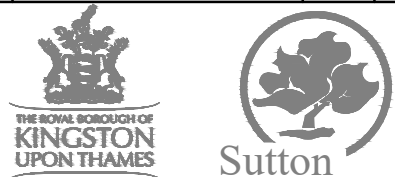

**KINGSTON AND SUTTON
SHARED ENVIRONMENT SERVICE**

Scheme
**SURBITON HILL ROAD
SURBITON**

Drawing Title
**PROPOSED TRAFFIC ISLANDS
& SPEED CUSHIONS**

MATTHEW HILL
ASSISTANT DIRECTOR OF HIGHWAYS,
TRANSPORTATION AND REGULATORY SERVICES
ROYAL BOROUGH OF KINGSTON UPON THAMES
GUILDHALL 2, HIGH STREET
KINGSTON UPON THAMES KT1 1EU

Date	APRIL 2025	Designed	EH
Scale	1:2000A3	Drawn	EH
CAD No.	RBK40018	Chk'd	App'd

DRG.NO. **RBK40018-GA-1202**