




84

KEY:

- Existing road markings
- New Kerb
- New tactiles
- Existing gully
- Footway Resurfacing
- Existing Cross over
- Existing Lamp Column(ELC)
- Existing bollard(KLB)
- Existing belisha beacon(BB)

Note:
Overall loss of parking bays will be 5

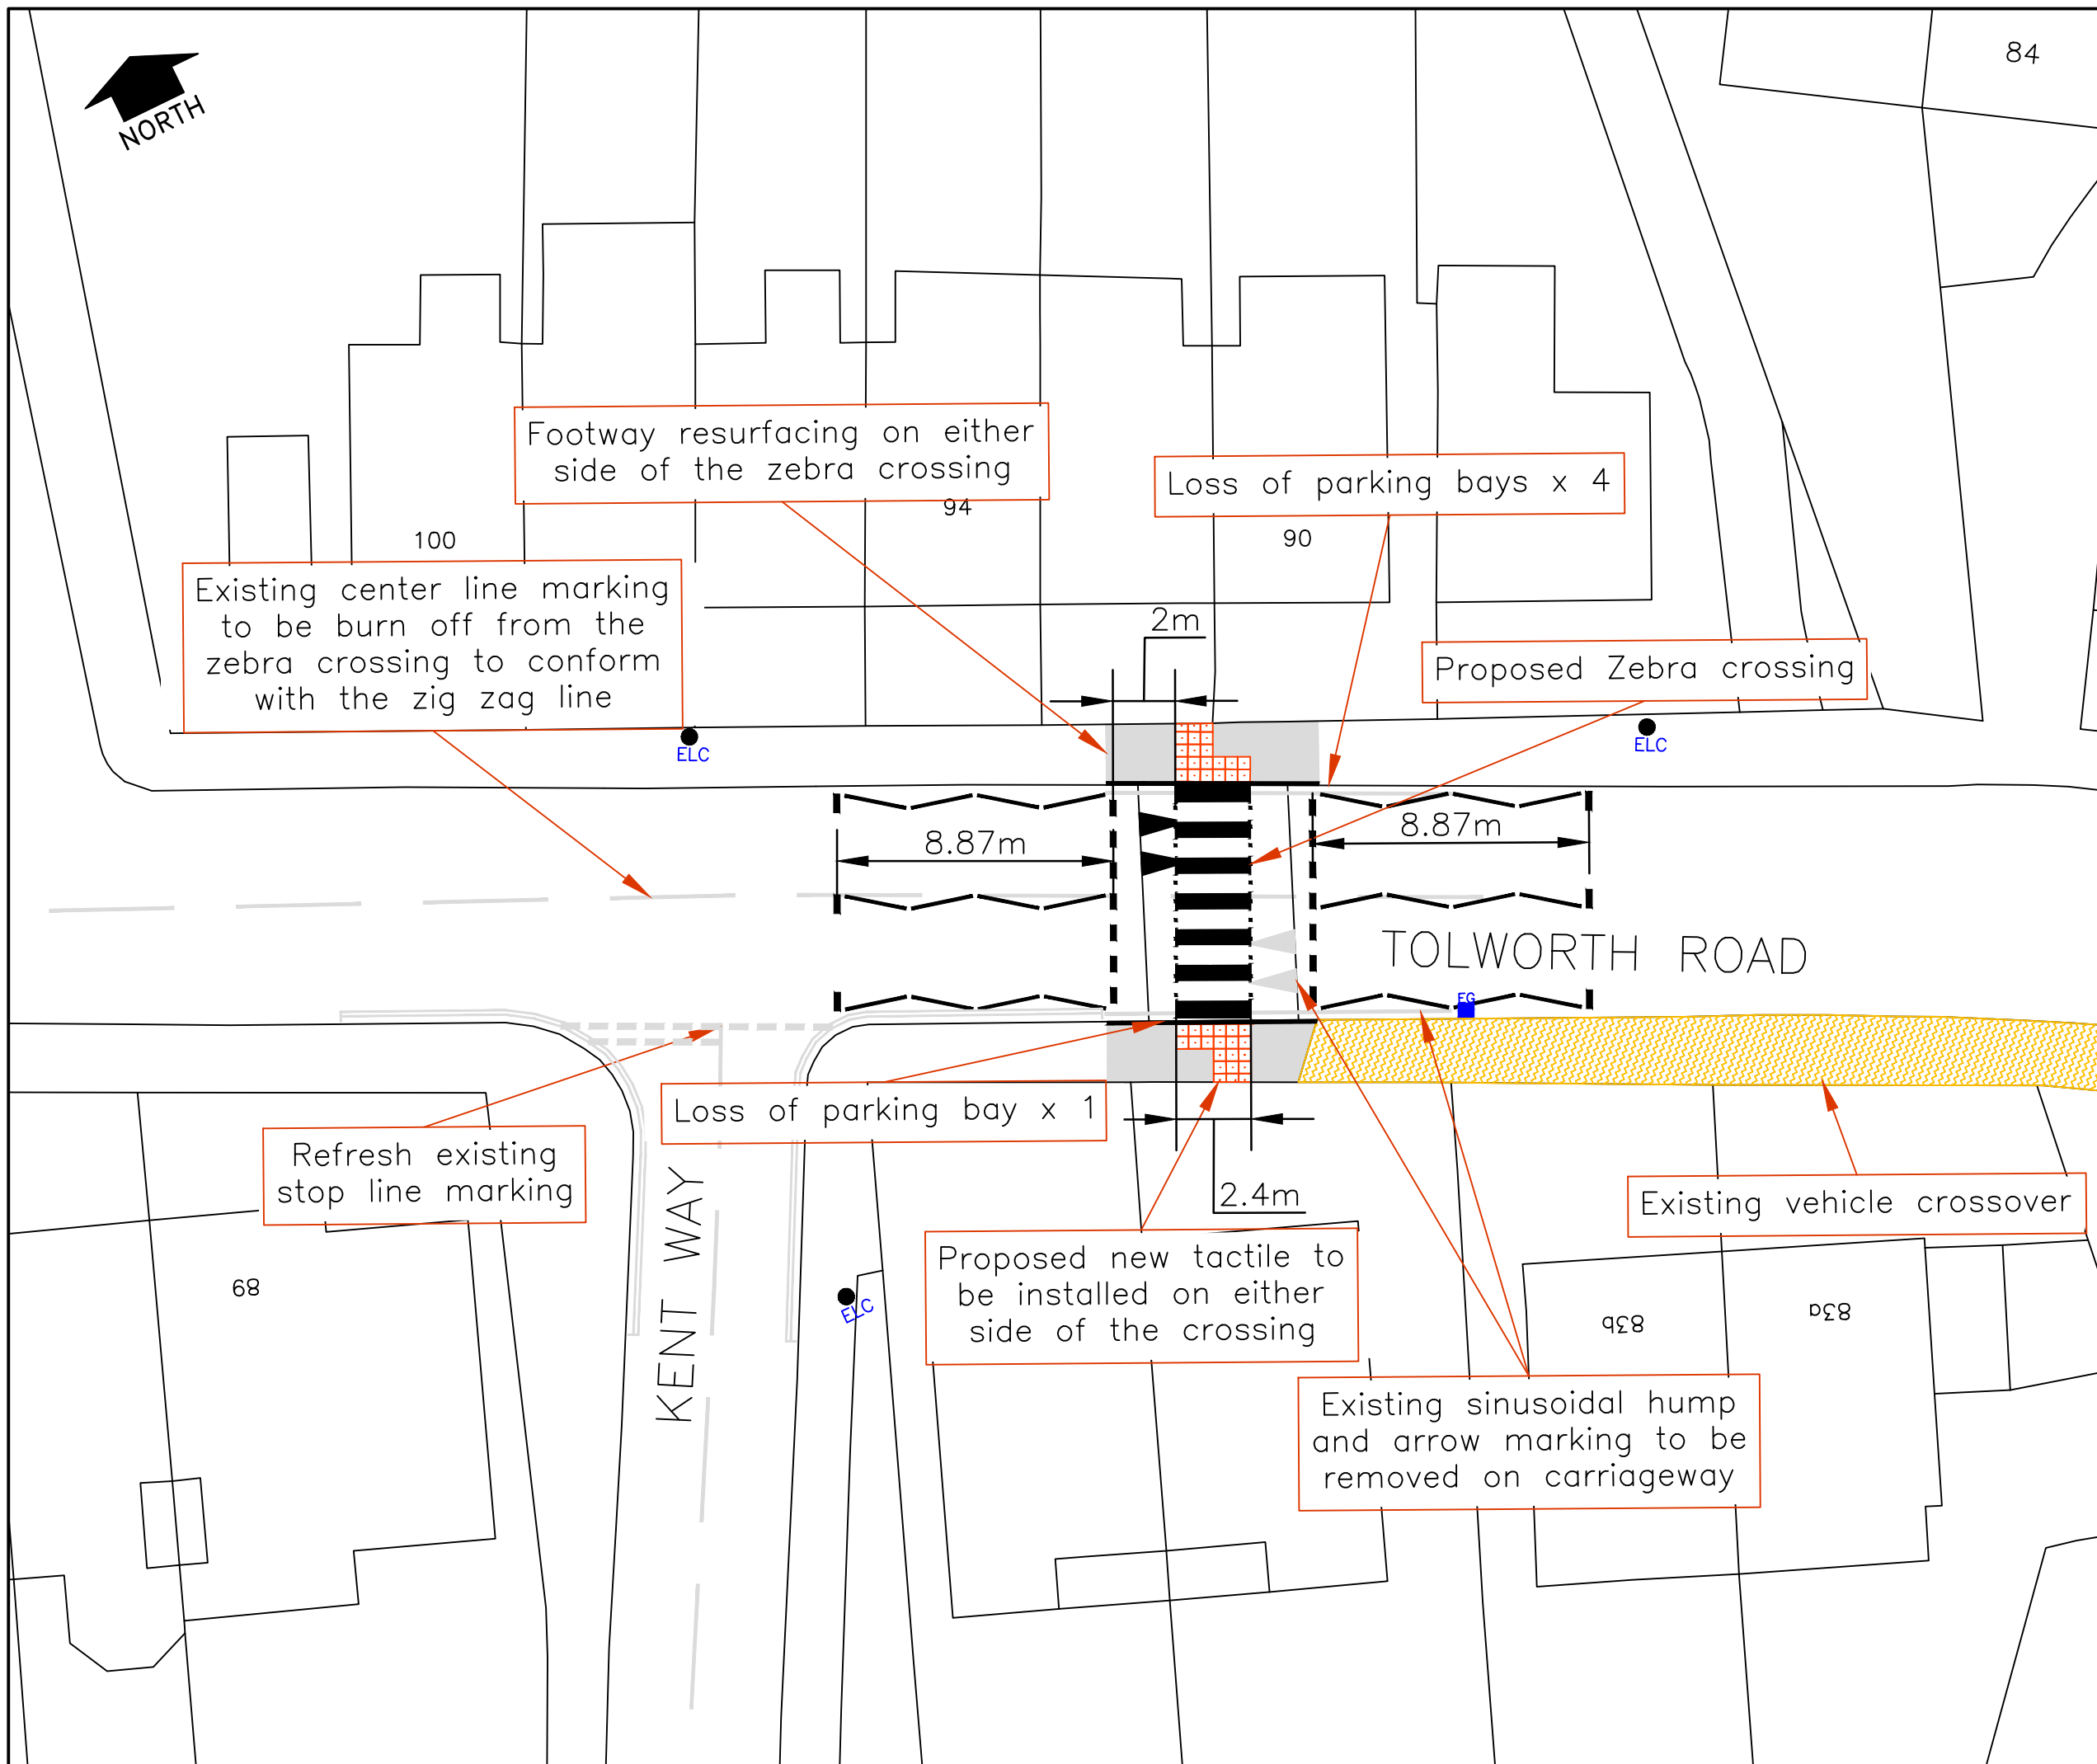

No.	Amendment	Date	Int'l



**KINGSTON AND SUTTON
SHARED ENVIRONMENT SERVICE**

Scheme

TOLWORTH ROAD

DRAFT

Drawing Title

**CONCEPT DESIGN
PROPOSED ZEBRA CROSSING**

MATTHEW HILL
 ASSISTANT DIRECTOR OF TRANSPORTATION
 HIGHWAYS AND REGULATORY SERVICES
 KINGSTON AND SUTTON
 ROYAL BOROUGH OF KINGSTON UPON THAMES
 GUILDHALL 2, HIGH STREET
 KINGSTON UPON THAMES KT1 1EU

Date	OCT 2023	Designed	VS
Scale	1:200 @A3	Drawn	VS
CAD No.	144519	Chk'd	MM
		App'd	MM

DRG.NO. **DD/1445/19**