


Fishponds Park

Royal Borough of Kingston Upon Thames

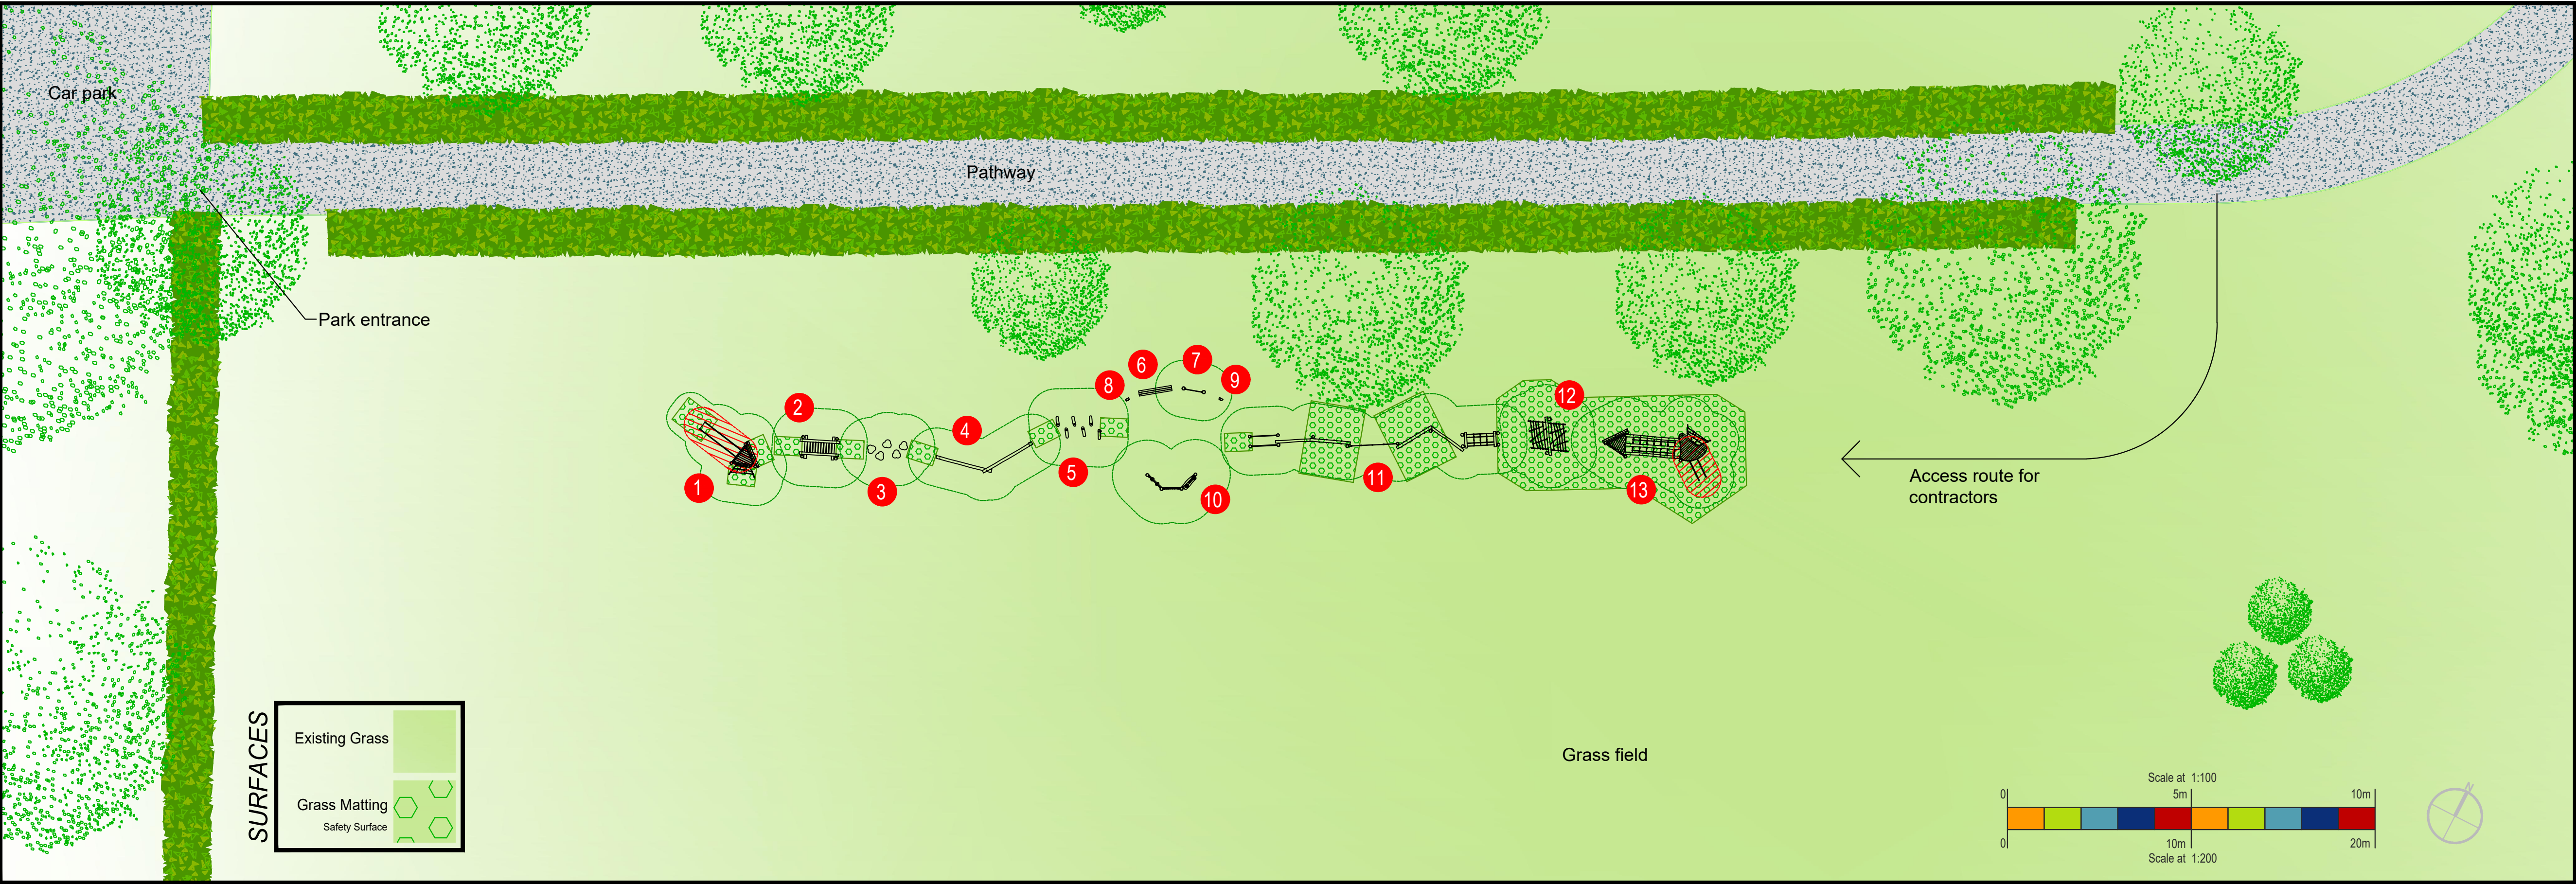

EQUIPMENT

									
1 Tower Slide Ref: NRO306-xx01 Fall Height: 140 Total Height: 359 Age Span: 4+ Inclusive: No Count: 1	2 Suspension Bridge Ref: NRO870-xx01 Fall Height: 30 Total Height: 140 Age Span: 2+ Inclusive: Yes Count: 1	3 Waterlilies Balance Post Ref: NRO820-xx01 Fall Height: 32 Total Height: 32 Age Span: 2+ Inclusive: Yes Count: 1	4 Double Balance Beam Ref: NRO803-xx01 Fall Height: 61 Total Height: 61 Age Span: 3+ Inclusive: Yes Count: 1	5 Stilts Ref: NRO806-xx01 Fall Height: 24 Total Height: 110 Age Span: 3+ Inclusive: No Count: 1	6 Bench Ref: NRO702-xx01 Fall Height: 0 Total Height: 27 Age Span: 2+ Inclusive: Yes Count: 1	7 Communications Board Ref: NRO618-20406893 Fall Height: 0 Total Height: 114 Age Span: 2+ Inclusive: Yes Count: 1	8 Summer Totem Pole Ref: EN-AE-SUMMERTOTEM Fall Height: 0 Total Height: 150 Age Span: 1+ Inclusive: Yes Count: 1	9 Winter Totem Pole Ref: EN-AE-WINTERTOTEM Fall Height: 0 Total Height: 150 Age Span: 1+ Inclusive: Yes Count: 1	10 Triple Play Panels Ref: NRC60201-20407006 Fall Height: 0 Total Height: 131 Age Span: 1+ Inclusive: Yes Count: 1
									
11 Agility Trail 3 Ref: NRO862-xx01 Fall Height: 189 Total Height: 240 Age Span: 6+ Inclusive: No Count: 1									
									
12 Double Web Climber Ref: NRO833-xx01 Fall Height: 183 Total Height: 200 Age Span: 4+ Inclusive: No Count: 1									
									
13 Two Towers with Bridge Ref: NRO2002-xx01 Fall Height: 200 Total Height: 400 Age Span: 6+ Inclusive: No Count: 1									

Design assumes the site will be levelled by other (max. gradient 1:100), free draining and with good access

Quotation and design is submitted site unseen, we reserve the right, following a full site survey to amend the design appropriately.

Areas and dimensions shown are critical for compliance with European safety standards EN1176 & EN1177, if in doubt ask.

Grass areas should be well established prior to grass mat safety surfacing being laid.



KOMPAN
Let's play

KOMPAN Ltd.
Serenity House
Furzon Lake
Milton Keynes
MK4 1GA

www.KOMPAN.co.uk
T:01908 201002
F:01908 201007
E:KOMPAN.UK@KOMPAN.com

©copyright of this drawing remains the property of KOMPAN Ltd. and the KOMPAN group. This drawing may not be reproduced without prior permission of KOMPAN Ltd.
Any infringement will be pursued.

Project & Title Fishponds Park		Designed by DB
Client Royal Borough of Kingston Upon Thames	Date 19/09/25	Scale 1:200 @ A1
Drawing No. CAS-458021-S6N4G8	Sheet	Revision