
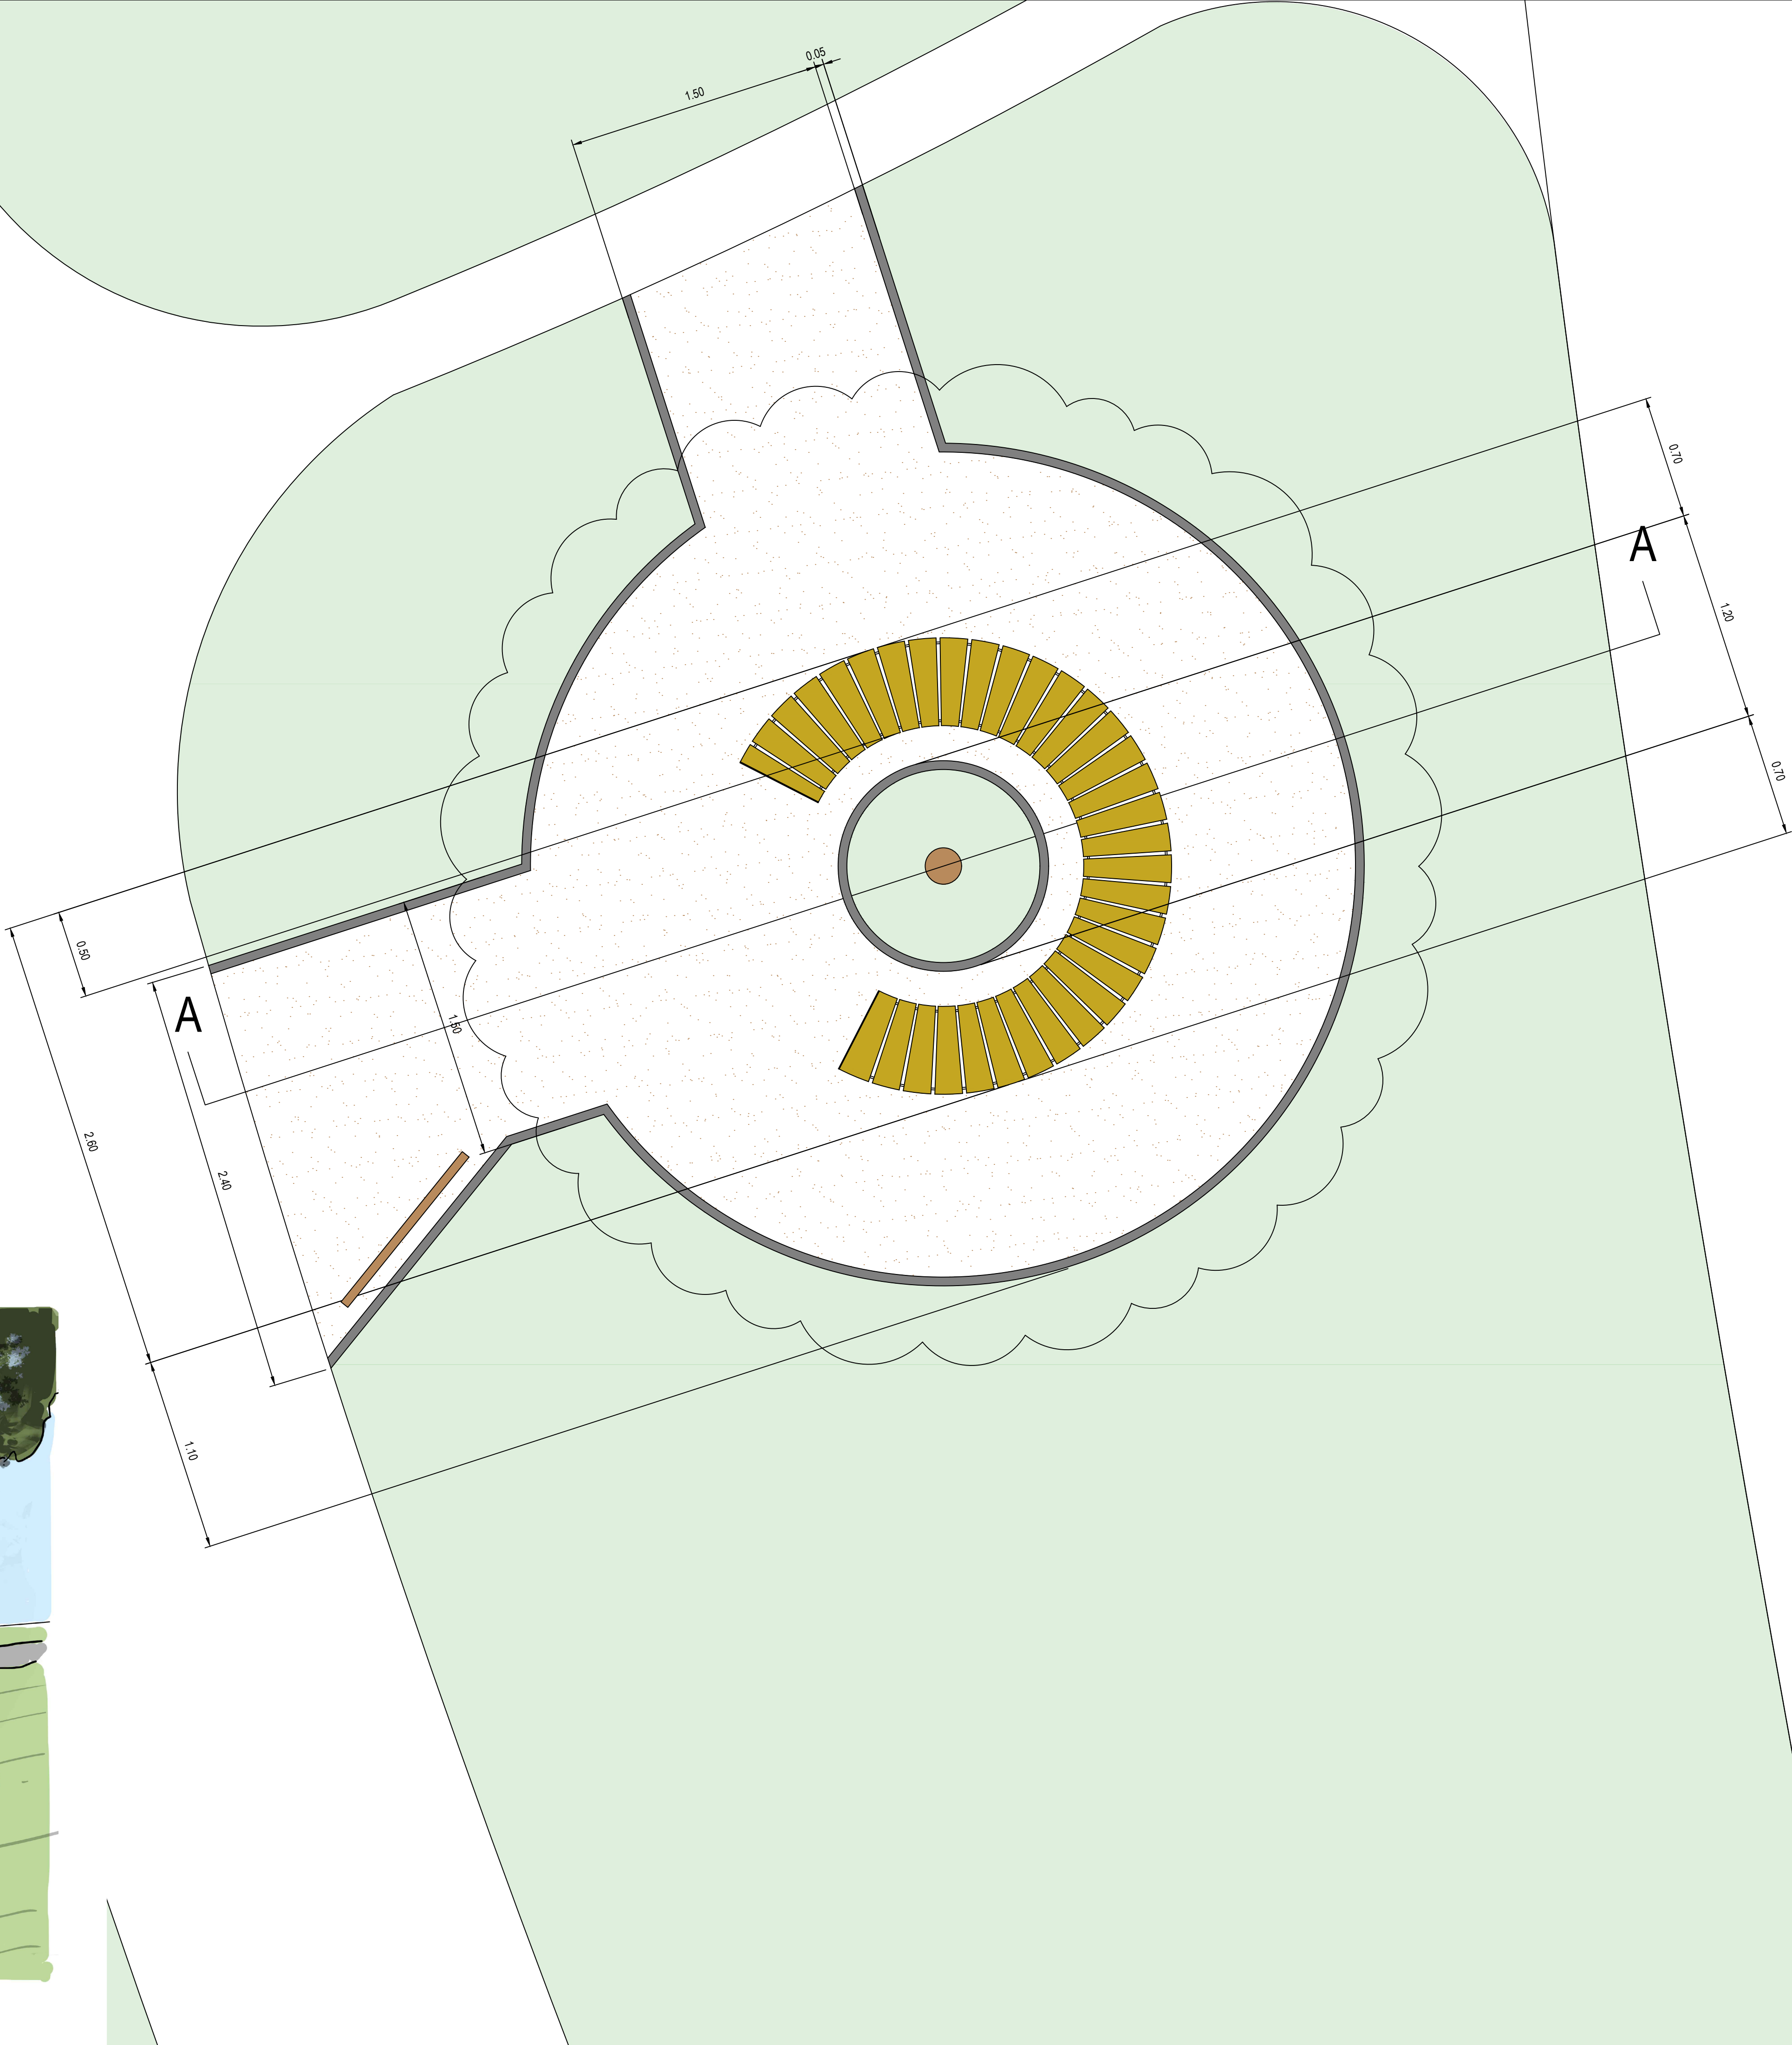


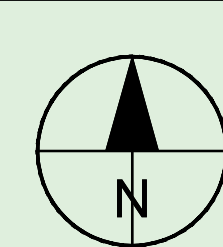

P03	YC	JN	JN	Modifying the bench design	2025-10-29
P02	YC	JN	JN	Modify the design as discussed in the meeting	2025-09-26
Rev	Drawn	Checked	Approved	Description	Date

Purpose of Issue

S2 - Issued for Information

Classification

Commercial in Confidence

Client

Royal Borough of Kingston upon Thames

Project

Half Mile Tree

Drawing

Landscape Design Plan

Scale at A1	Drawn	Checked	Approved
1:20	YC	JN	JN

Project No.	Date
-------------	------

Speculative2025-09-26

Drawing Identifier	Revision
Project - Originator - Asset - Location - File Type - Role - Number	
HMT-epd-ELS-XX-DR-L-0001	P03



Glendale Countryside Limited
The Stables, Duxbury Park,
Duxbury Hall Road, Chorley, PR7 4AT
Tel: 01257 460 461 www.epdlandscape.co.uk