


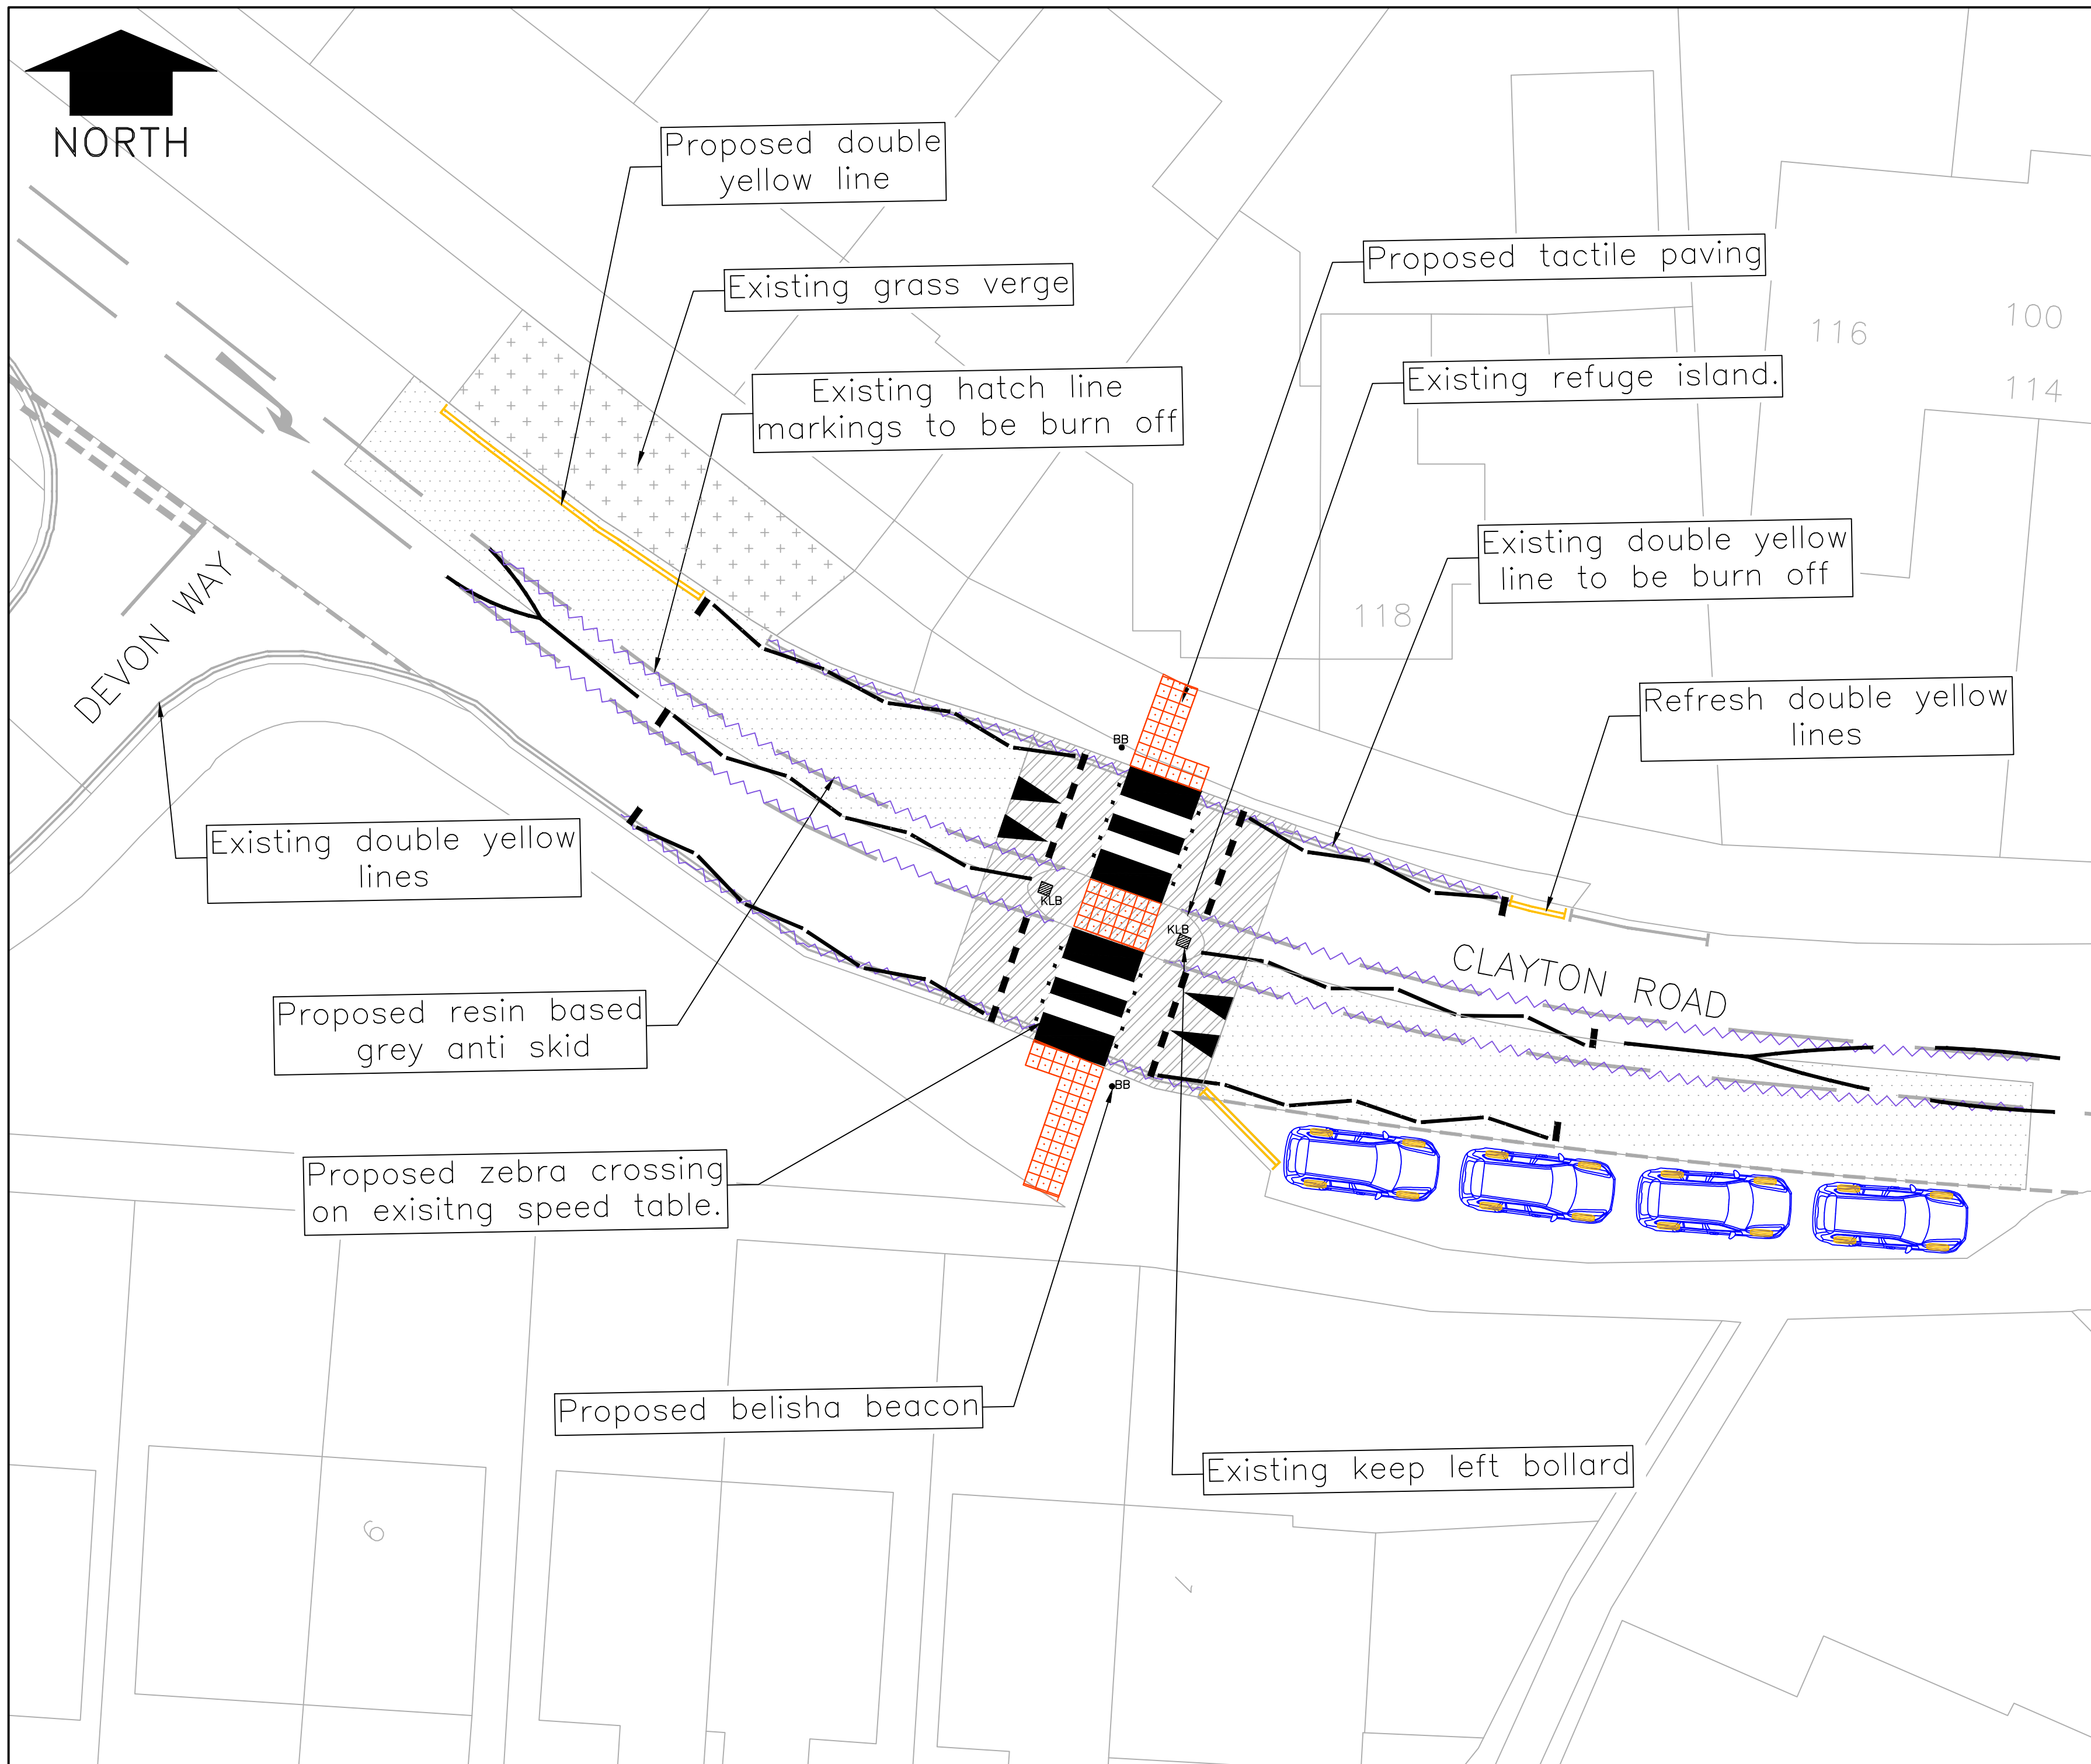

Notes:

1. Loss of 2nos unmarked parking spaces at the stretch where the double yellow lines has been proposed to increase visibility for the Zebra crossing

No.	Amendment	Date	Int'l
 THE ROYAL BOROUGH OF KINGSTON UPON THAMES  Sutton KINGSTON AND SUTTON SHARED ENVIRONMENT SERVICE			
Scheme			
PROPOSED CLAYTON ROAD ZEBRA CROSSING			
Drawing Title			
FEASIBILTY DESIGN			
DRAFT			
NATHAN VEAR INTERIM HEAD OF ENVIRONMENT ROYAL BOROUGH OF KINGSTON UPON THAMES GUILDHALL 2, HIGH STREET KINGSTON UPON THAMES KT1 1EU			
Date	JUNE 2024	Designed	OB
Scale	1:200@A3	Drawn	OB
CAD No.	151003	Chk'd	JO
		App'd	YH
DRG.NO. DD/1510/03			