


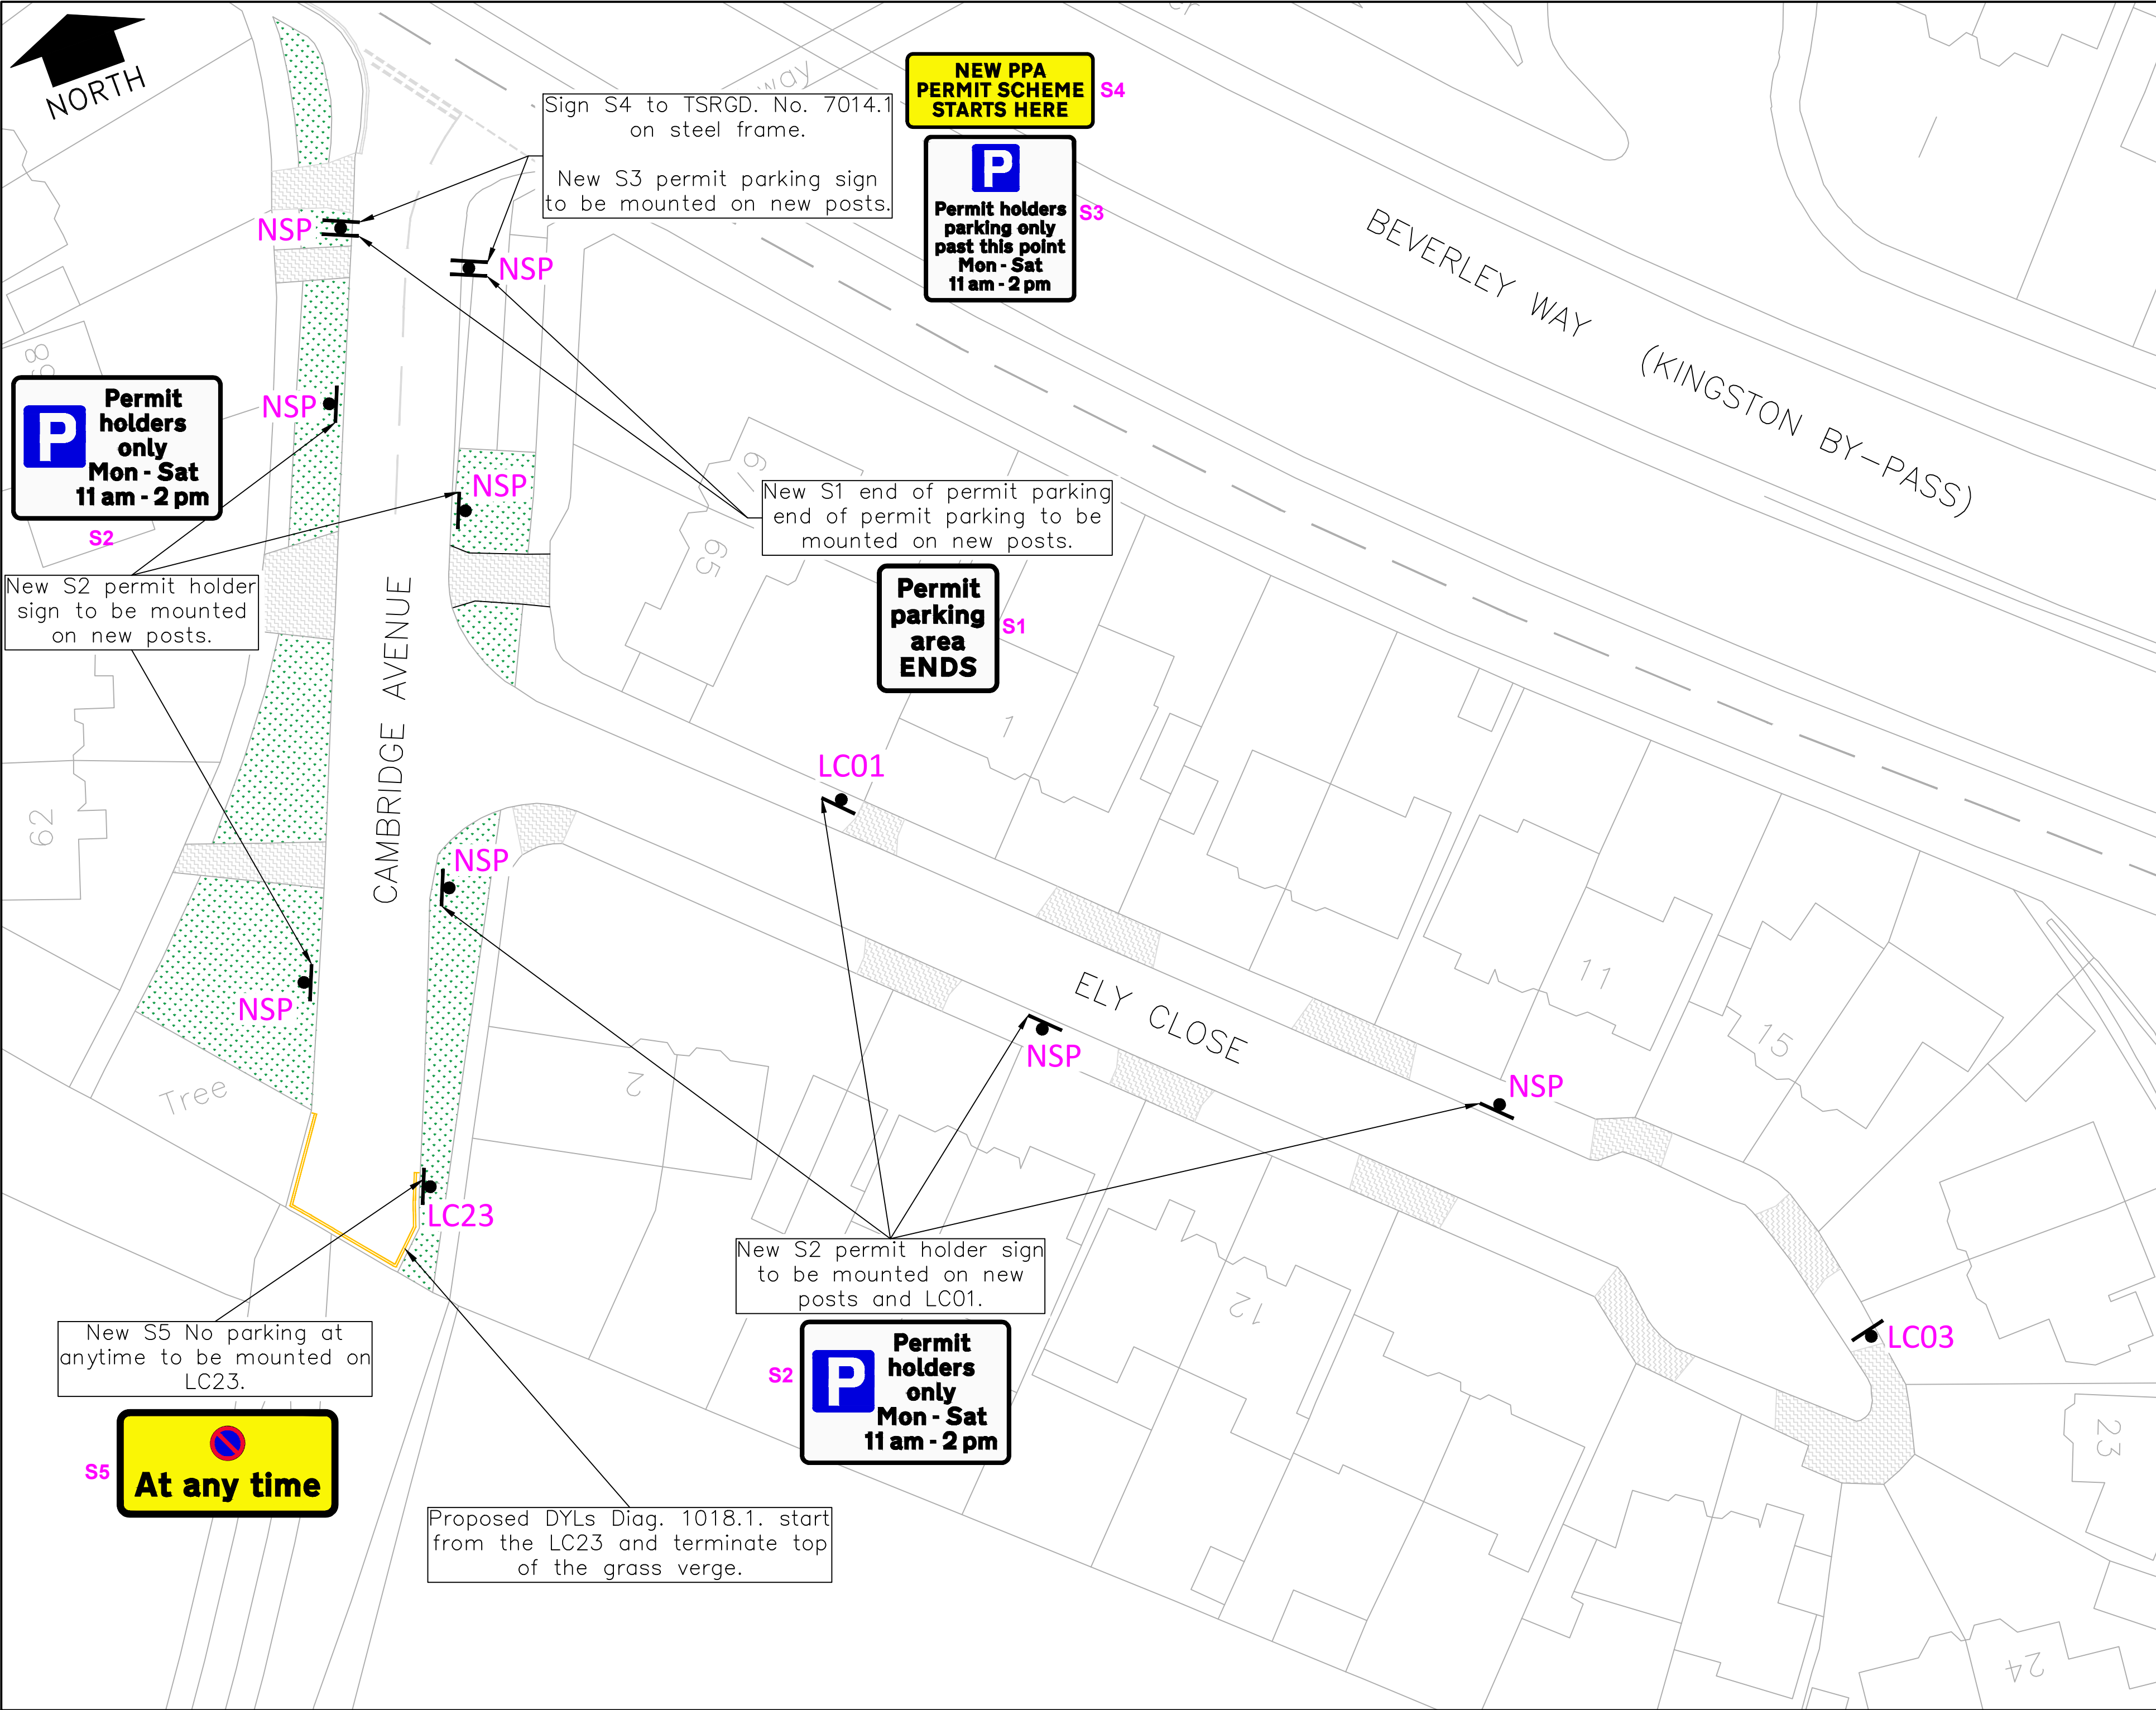

NOTES:

1. All dimensions are in metres unless otherwise shown. Do not scale from this drawing. If in doubt contact the Engineer.
2. All Diag. numbers refer to the Traffic Signs Regulation and General Directions 2016.
3. The Contractor is to make whatever inquiries of the respective Statutory Authorities he considers necessary to satisfy himself and to avoid disturbing any Statutory services.
4. All signs to be installed min 2.1m from the GL.
5. All signs locations are indicative. Exact locations to be determined on site.
6. All existing disabled boys with the proposed PPA to be as it is.

KEY:

KINGSTON AND SUTTON

SHARED ENVIRONMENT SERVICE

Sutton

ELY CLOSE AND CAMBRIDGE AVENUE PARKING SCHEME OPTION – 2

PROPOSED PPA ARRANGEMENTS FOR ELY CLOSE AND CAMBRIDGE AVENUE

MATTHEW HILL
ASSISTANT DIRECTOR OF HIGHWAYS,
TRANSPORTATION AND REGULATORY SERVICES
ROYAL BOROUGH OF KINGSTON UPON THAMES
GUILDHALL 2, HIGH STREET
KINGSTON UPON THAMES KT1 1EU

Date	JUN 2024	Designed	OB
Scale	N.T.S	Drawn	OB
CAD No.	151202	Chk'd	JO
		App'd	YH

DRG.NO. **DD/1512/02**