


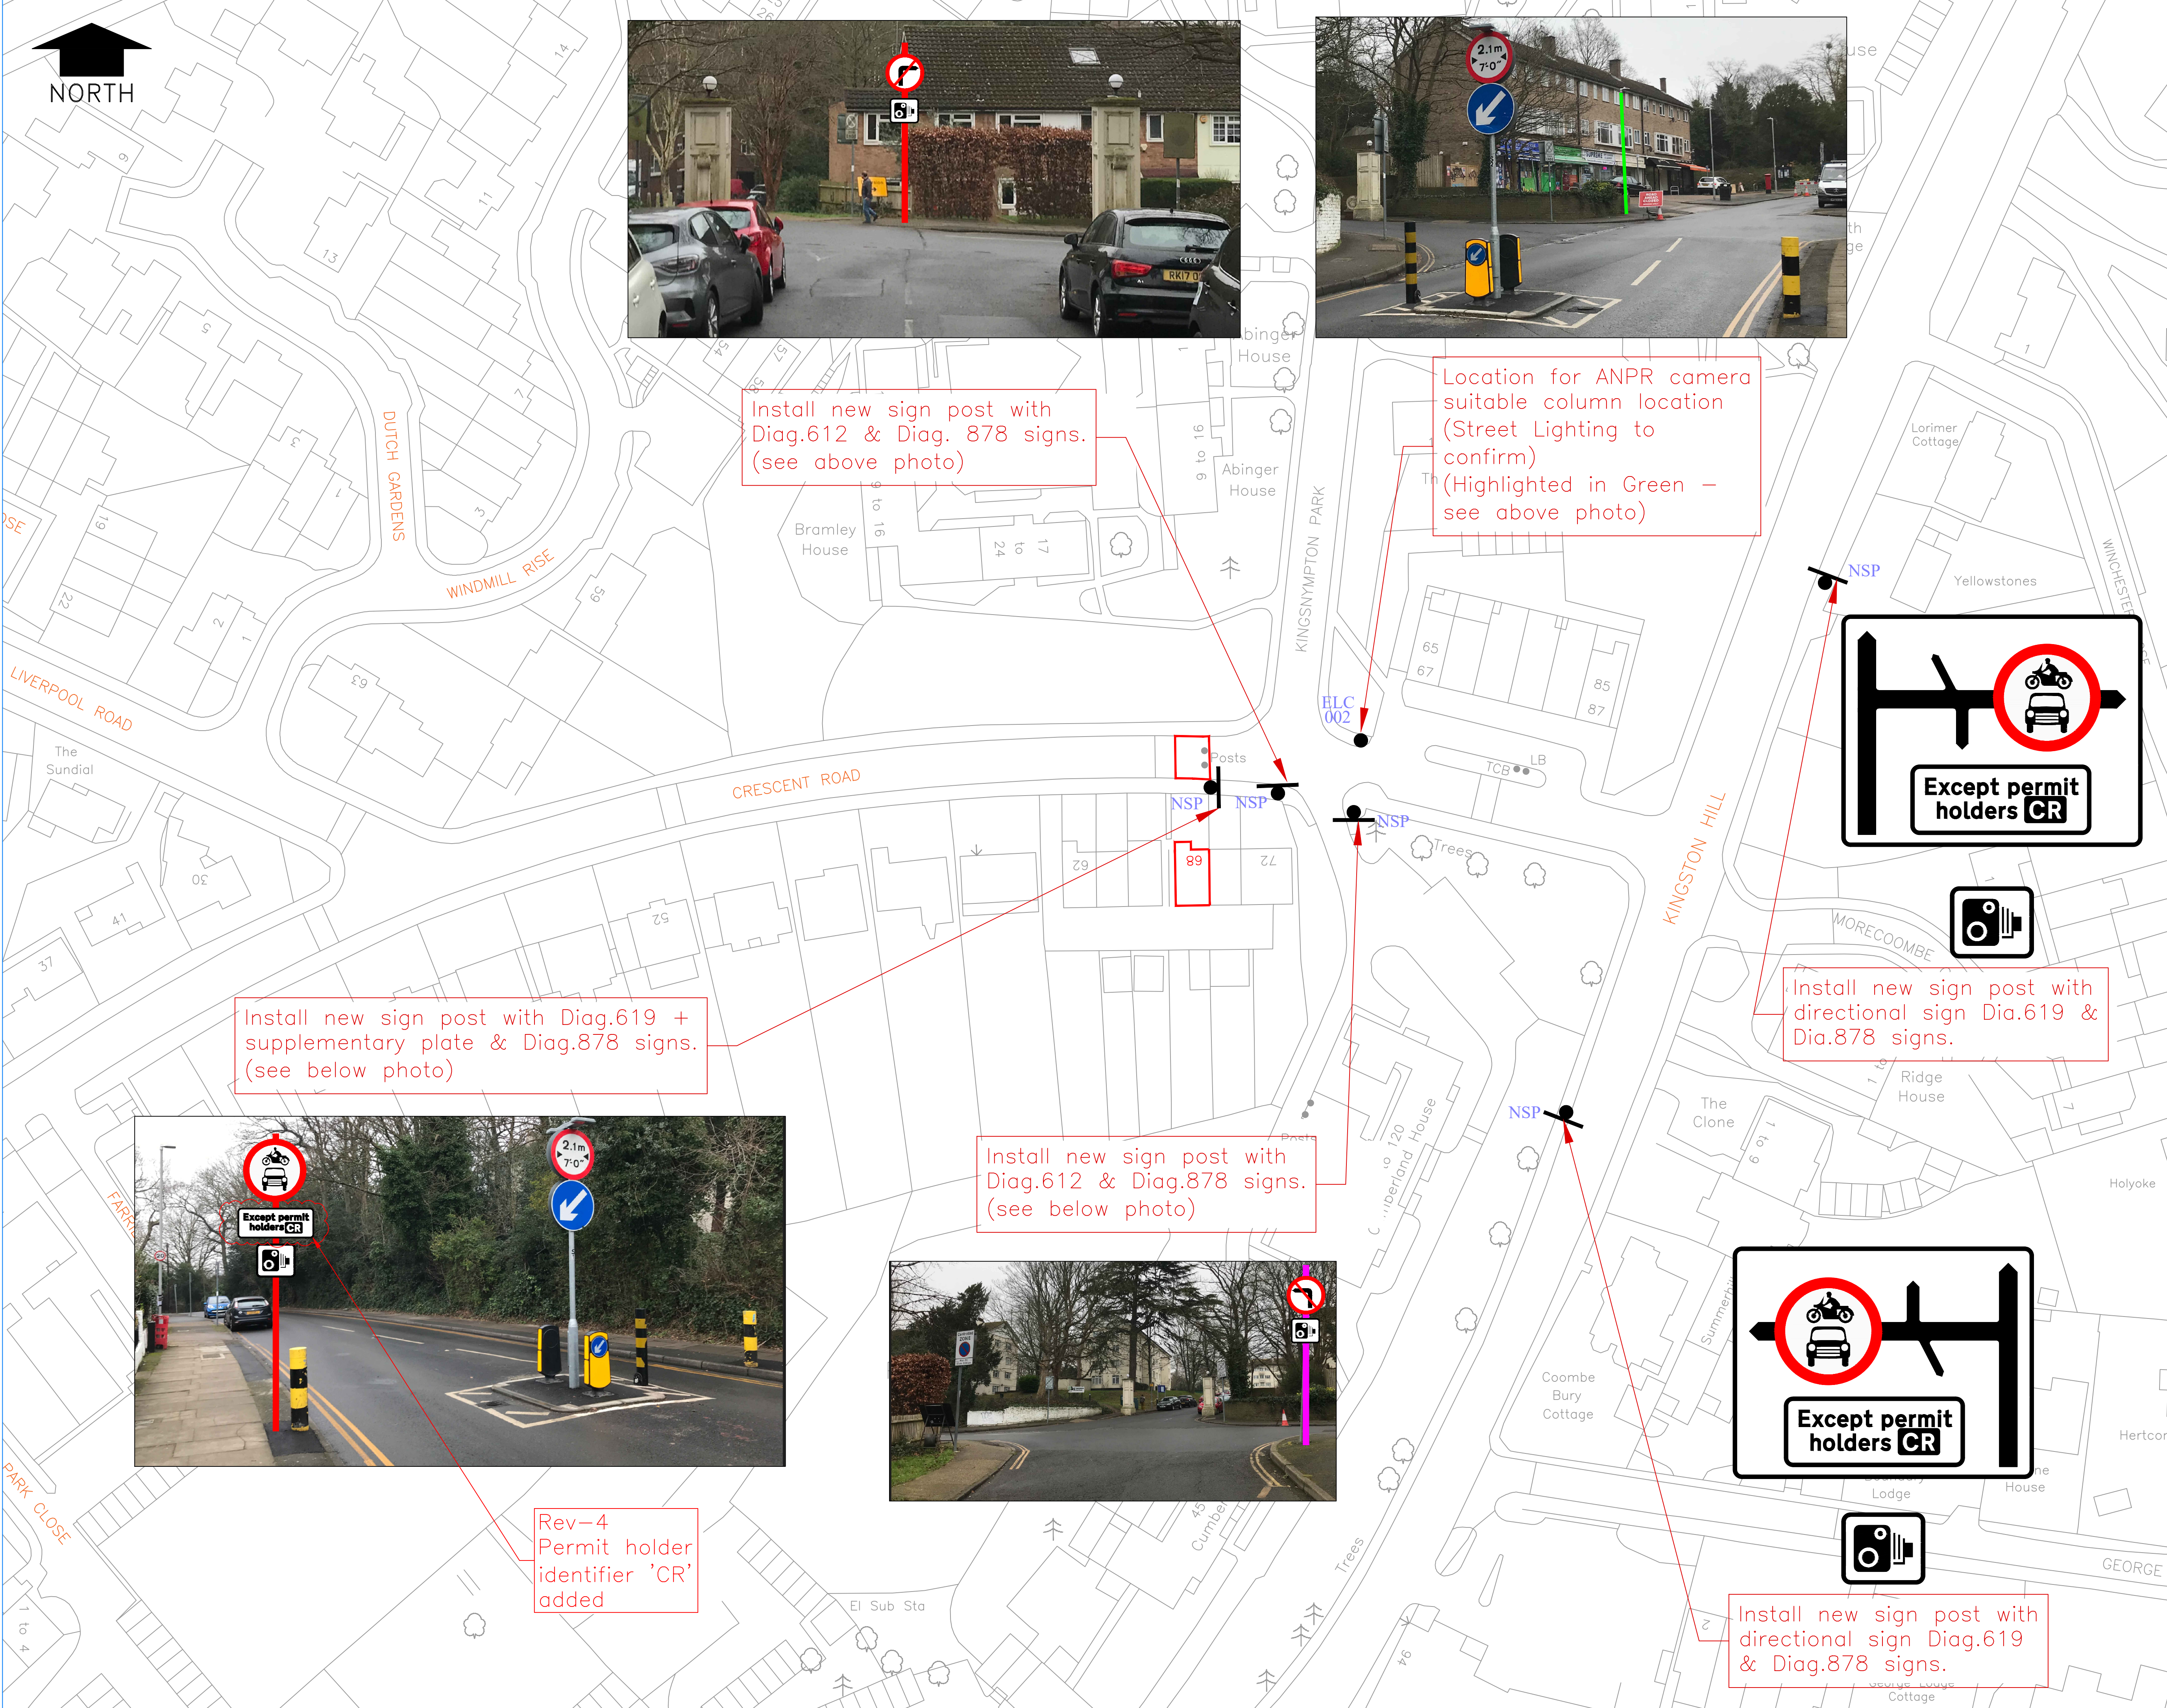

NOTES:

- All dimensions are in metres unless otherwise shown. Do not scale from this drawing, if in doubt contact the Engineer.
- All Diag. numbers refer to the Traffic Signs Regulation and General Directions 2016.
- The Contractor is to make whatever inquiries of the respective Statutory Authorities he considers necessary to satisfy himself and to avoid disturbing any Statutory services.
- Sign to be installed at 2300mm height.

DRAFT - FOR INFORMATION ONLY

04	Fourth Issue	Mar-25	VJ
03	Third Issue	Feb-25	VJ
02	Second Issue	Feb-25	VJ
01	First Issue	Jan-25	VJ
No.	Amendment	Date	Int'l

**KINGSTON AND SUTTON
SHARED ENVIRONMENT SERVICE**
Scheme

**HEALTHY STREET
NORTH KINGSTON**

Drawing Title

**CRESCENT ROAD / KINGSTON HILL
LTN AREA**

MATTHEW HILL
ASSISTANT DIRECTOR HIGHWAYS,
TRANSPORTATION AND REGULATORY SERVICES
ROYAL BOROUGH OF KINGSTON UPON THAMES
GUILDHALL 2, HIGH STREET
KINGSTON UPON THAMES KT1 1EU

Date	JAN 2025	Designed	VJ
Scale	1:500 @ A1	Drawn	VJ
CAD No.	140115	Chk'd	VS
		App'd	VS

DRG.NO. **DD/1401/15**